




ŘEZ 10
km 0,025 00

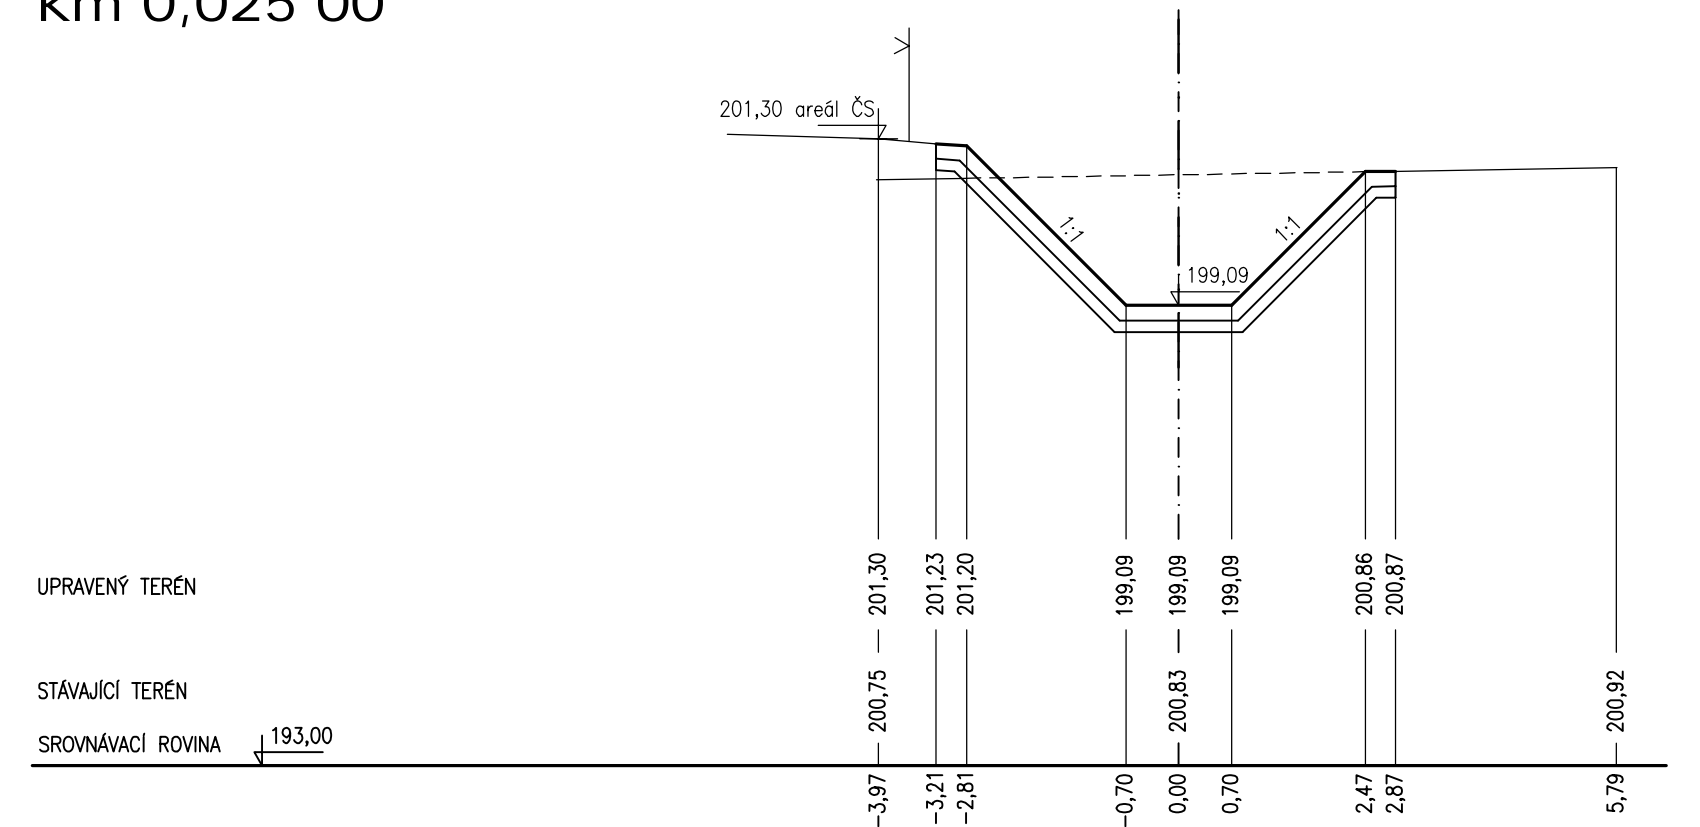


ŘEZ 8
km 0,042 83

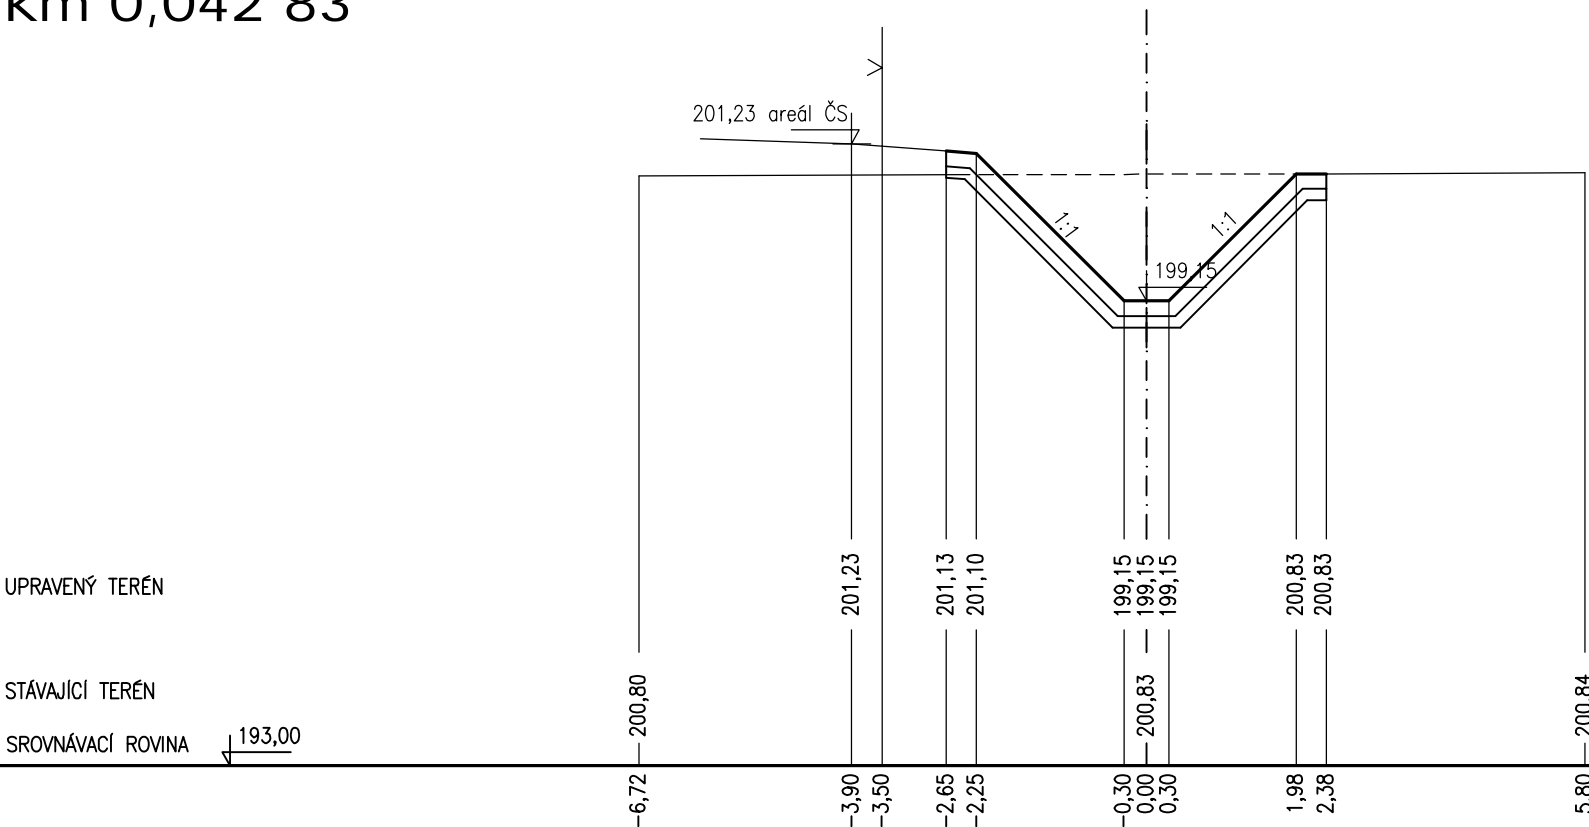


ŘEZ 6
km 0,070 40

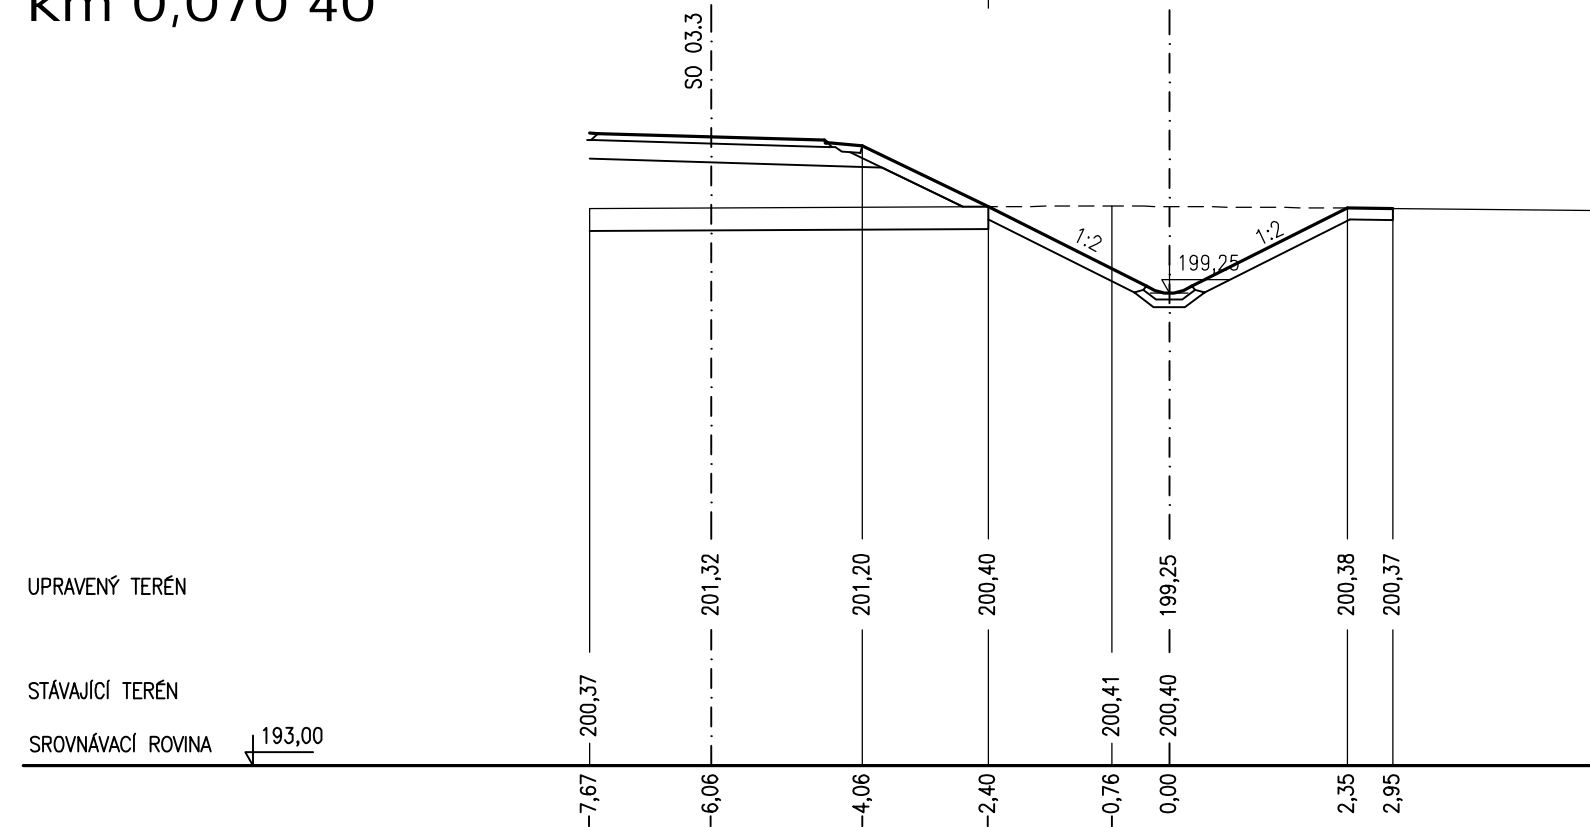

ŘEZ 4
km 0,120 32

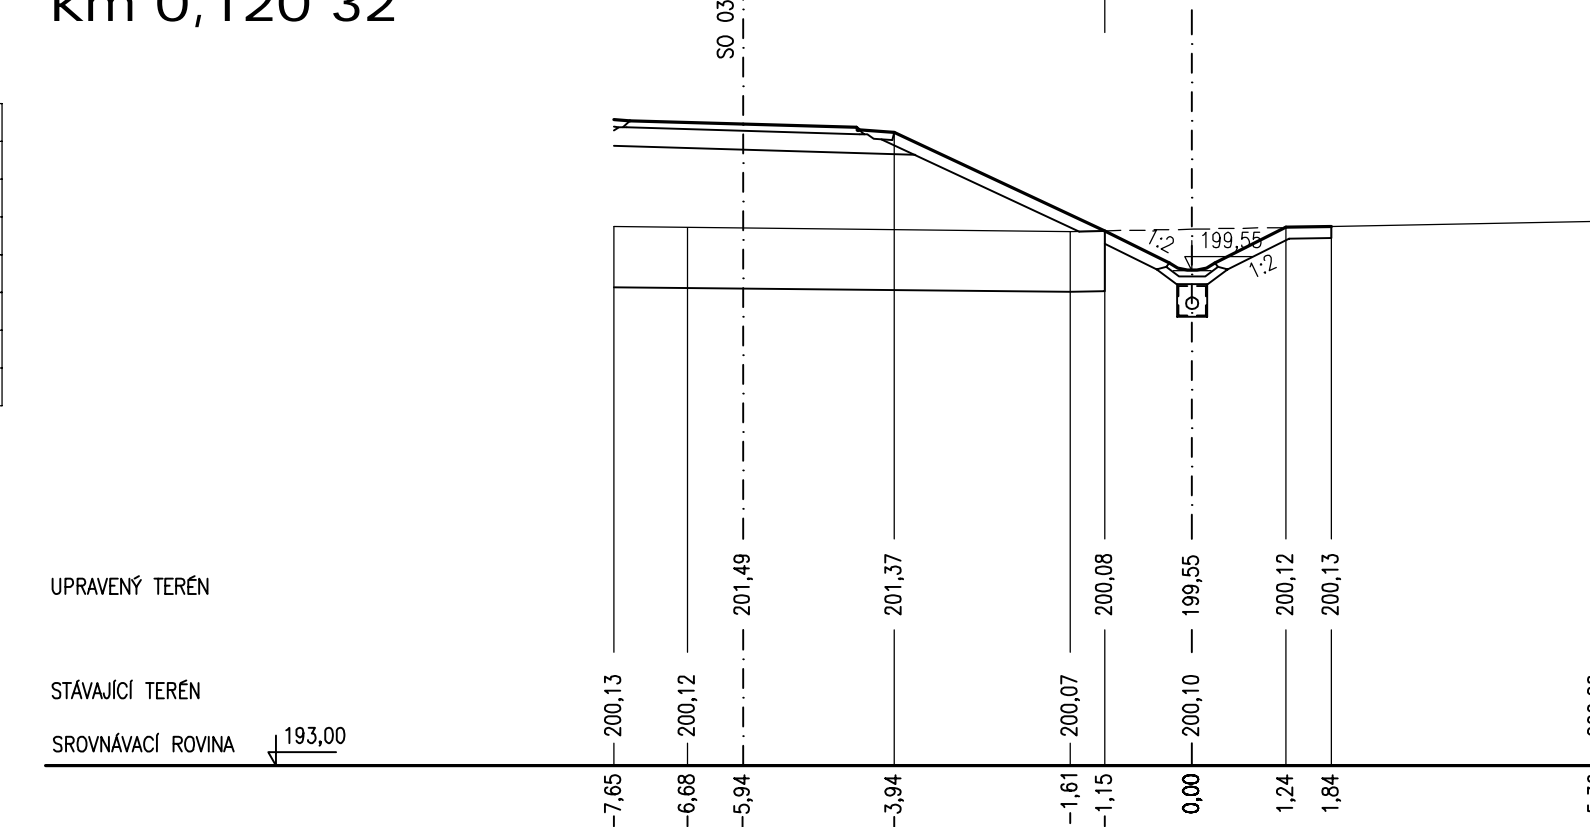

ŘEZ 2
km 0,170 80

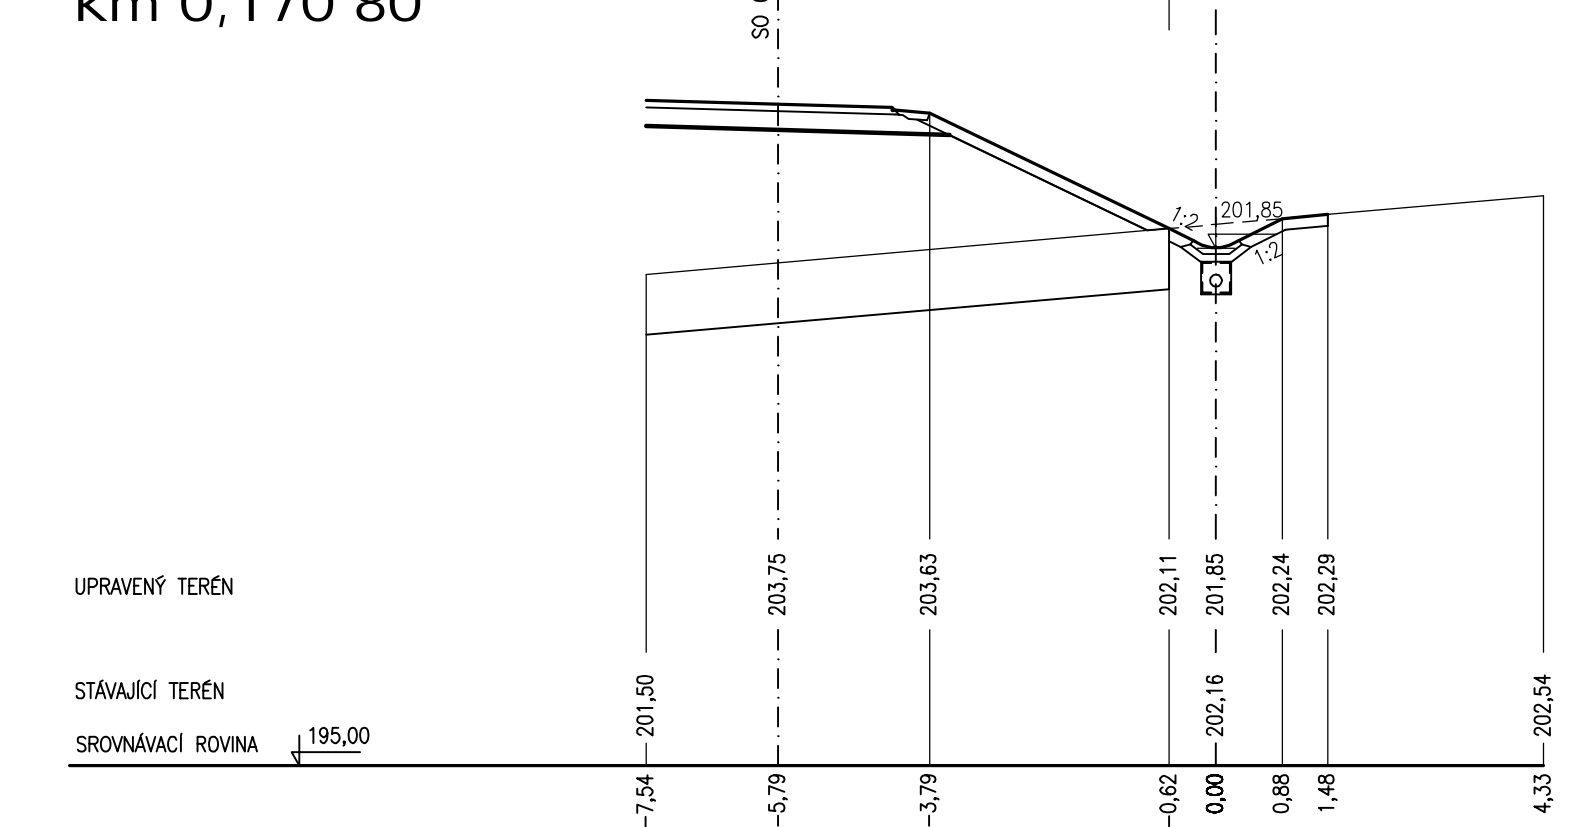


Vv	0,81
DI	0
Bet	0
Upz	0,57
Sz	1,00
Oro	0,6
Oso	1,00
Šp	0,09


Legen

Vv	Výkop vodoteče
Dl	Kamenná dlažba tl. 200 mm
Be	Beton C25/30 tl. 150 mm
Upz	Úprava pláně zářezu
Spz	Svahování zářezu
Oro	Ohumusování tl. 150 mm a osetí v rov.
Oso	Ohumusování tl. 150 mm a osetí ve sv.
Šp	Štěrkopískový podsyp tl. 100 mm


ŘEZ 9
km 0,028 95

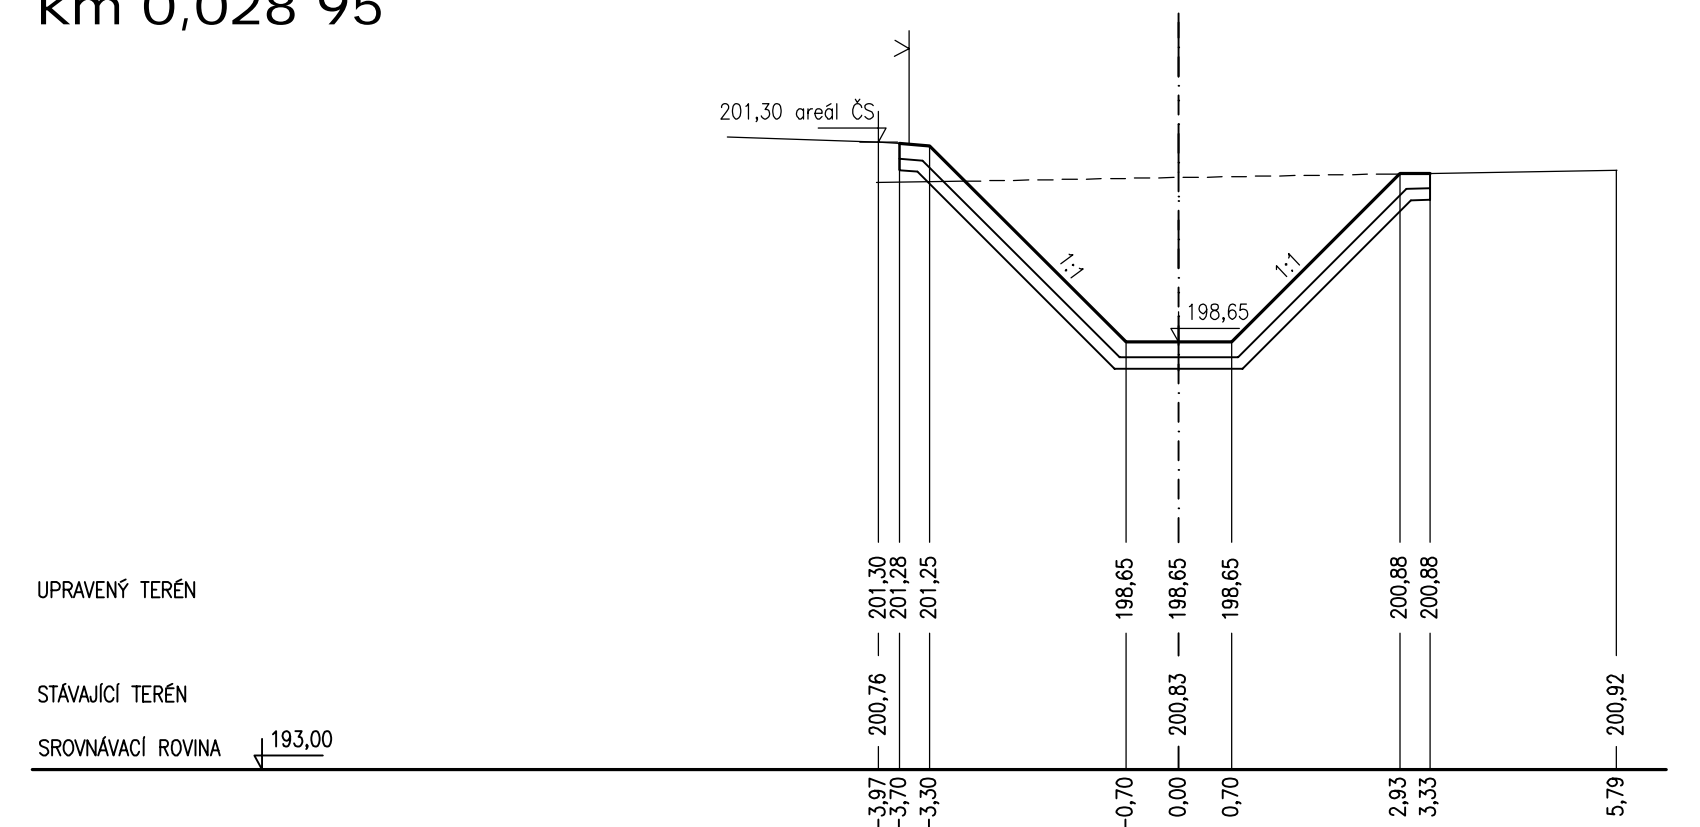


ŘEZ 7
km 0,050 46

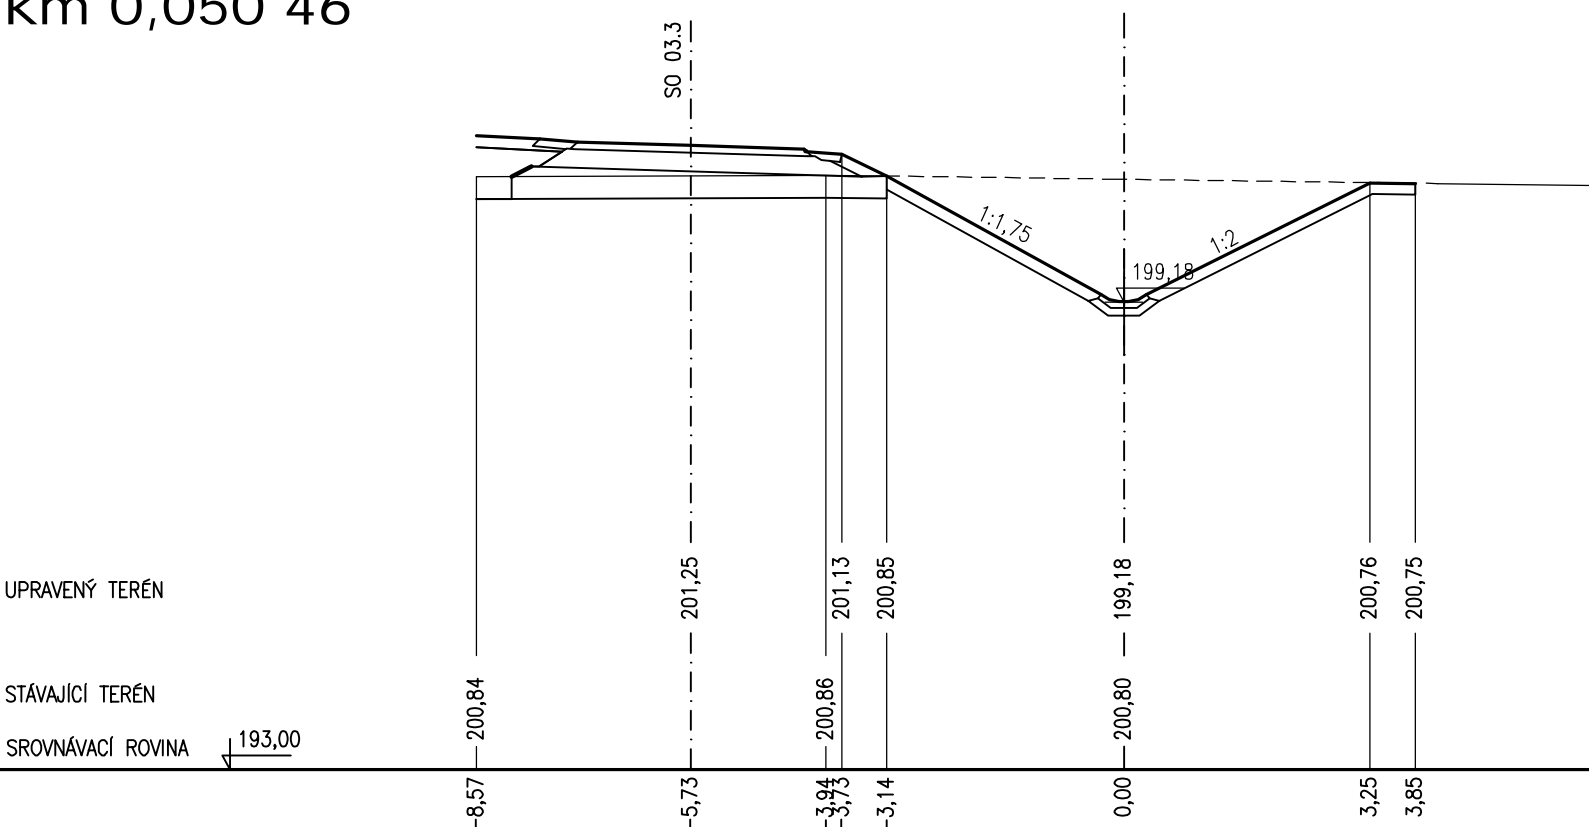


ŘEZ 5
km 0,097 61

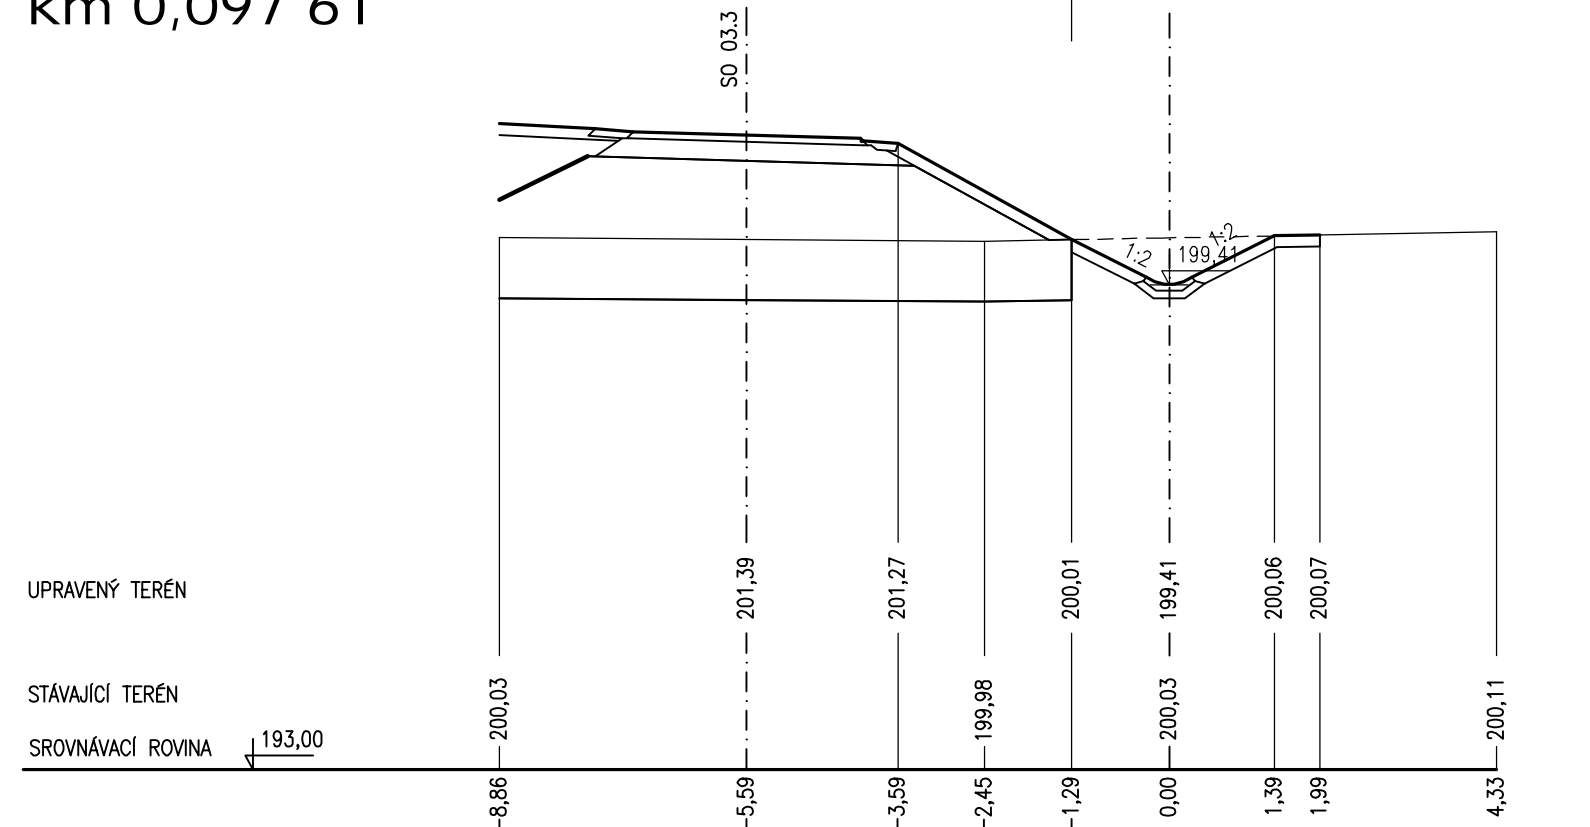

ŘEZ 3
km 0,150 20

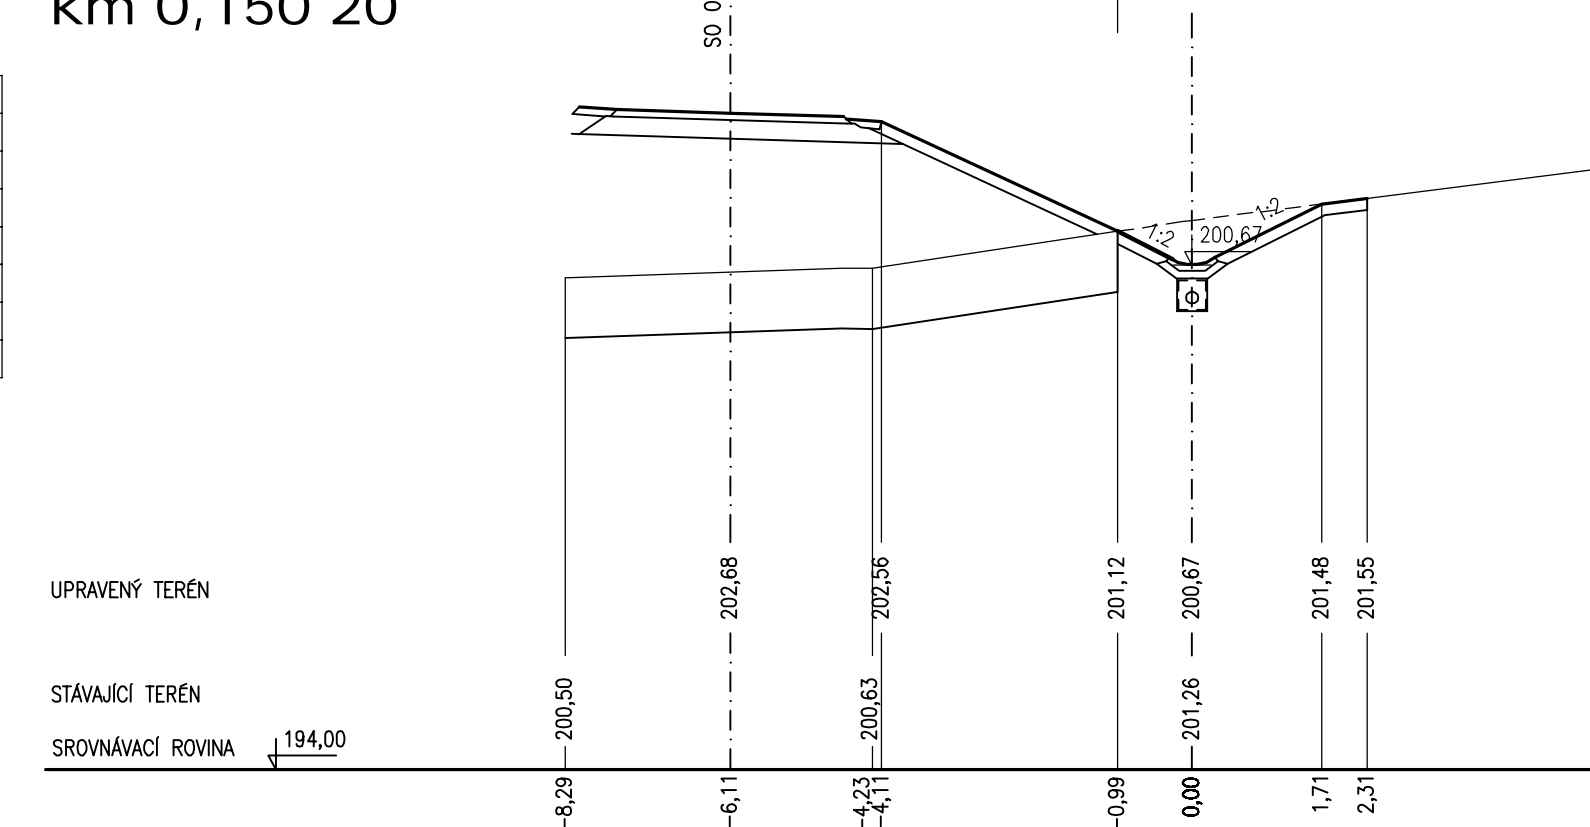

ŘEZ 1
km 0,188 30

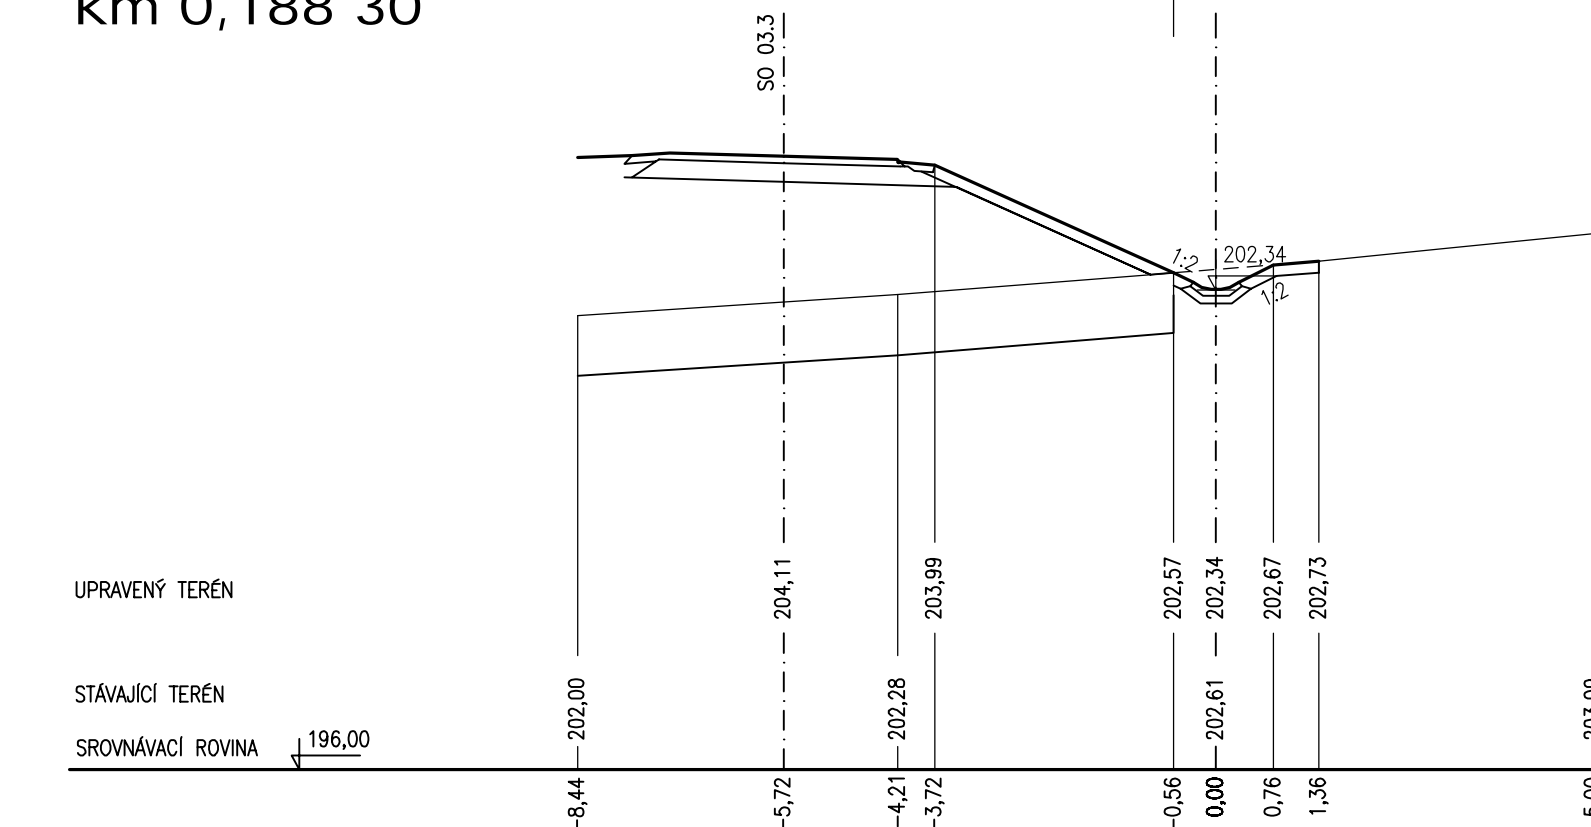

Vv	0,56
DI	0
Bet	0
Upz	0,57
Sz	0,81
Oro	0,6
Oso	0,81
Šp	0,09

