



HLAVNÍ ODVODŇOVACÍ PŘÍKOP


km 0,575 56 - 0,597 56

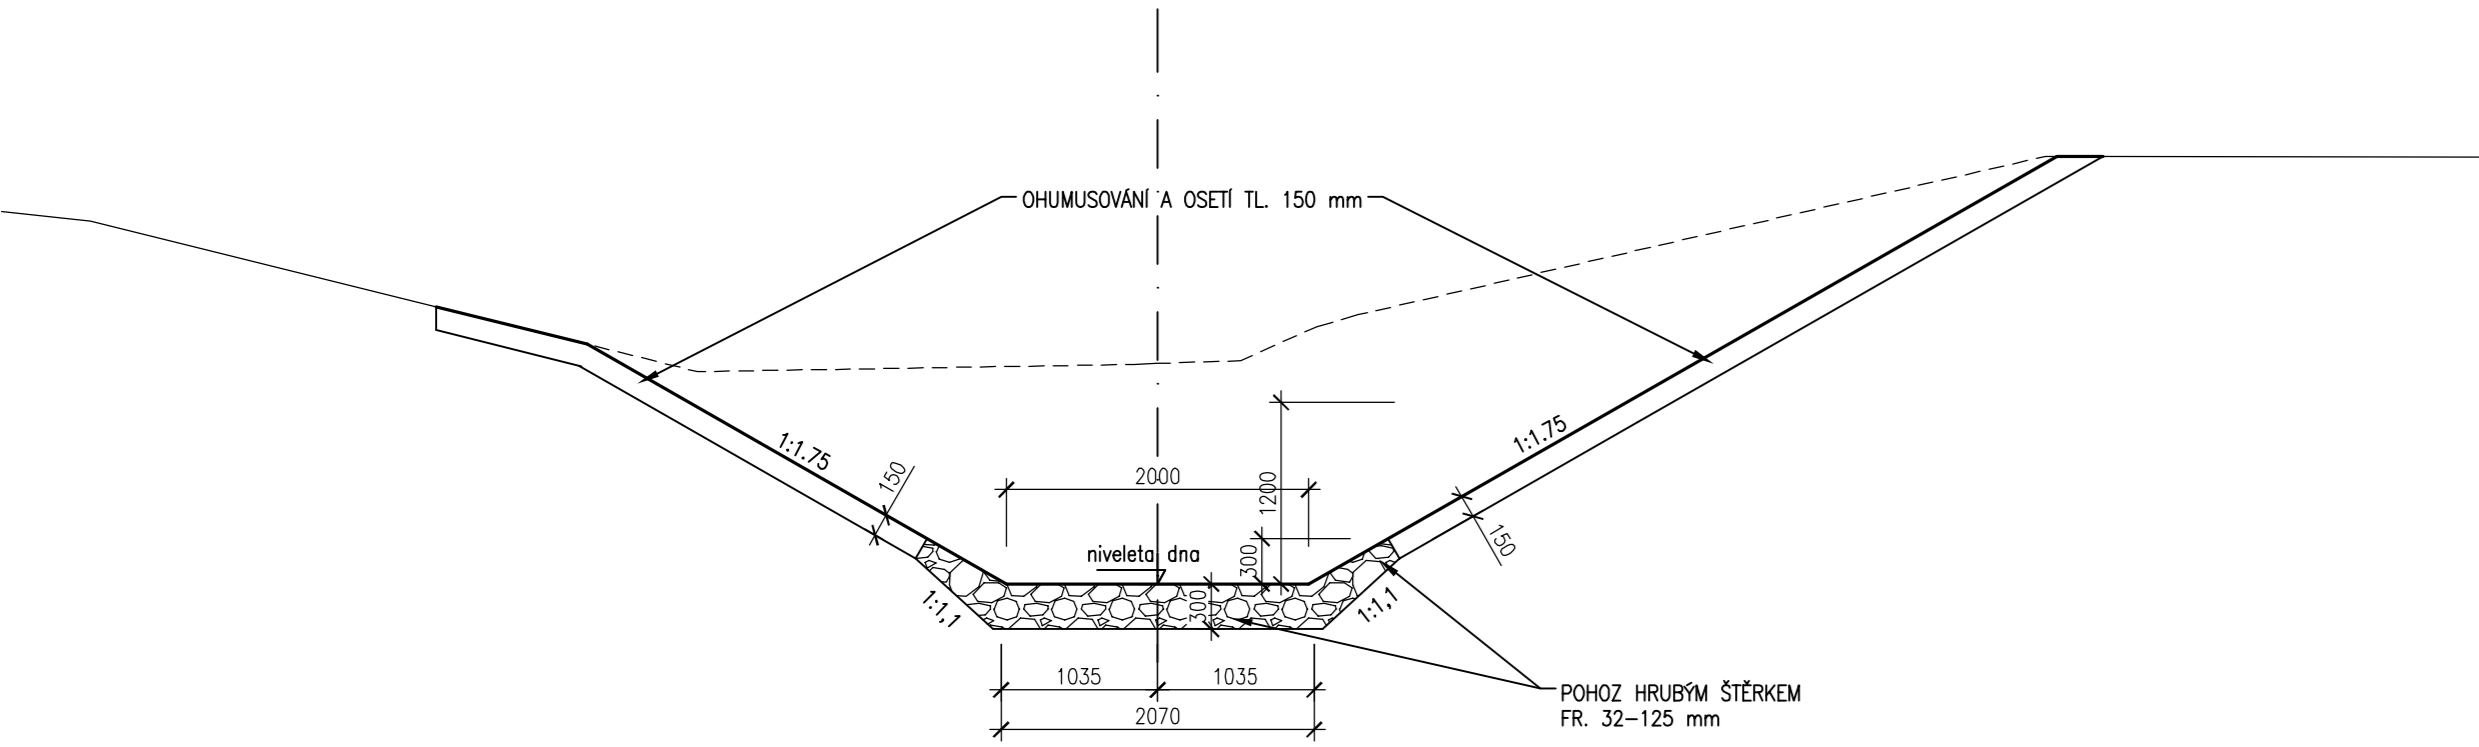

km 0,550 - 0,575 56

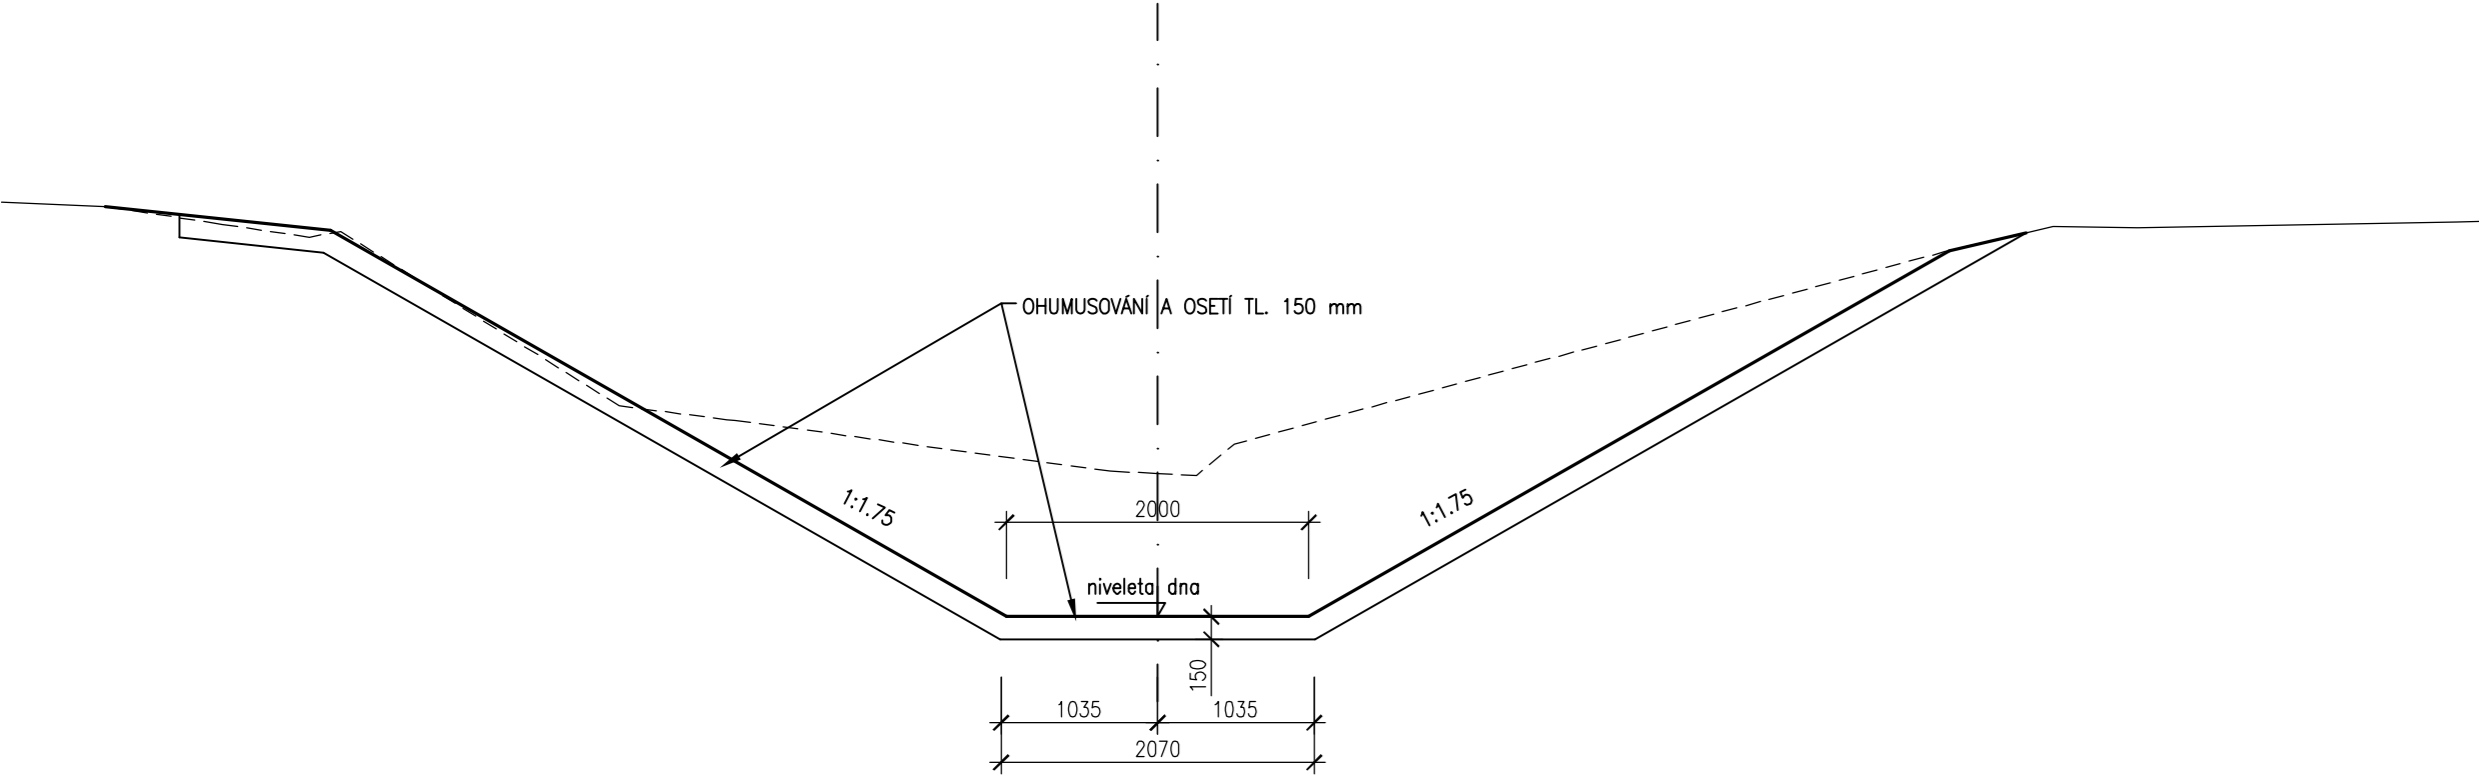


km 0,257 - 0,550

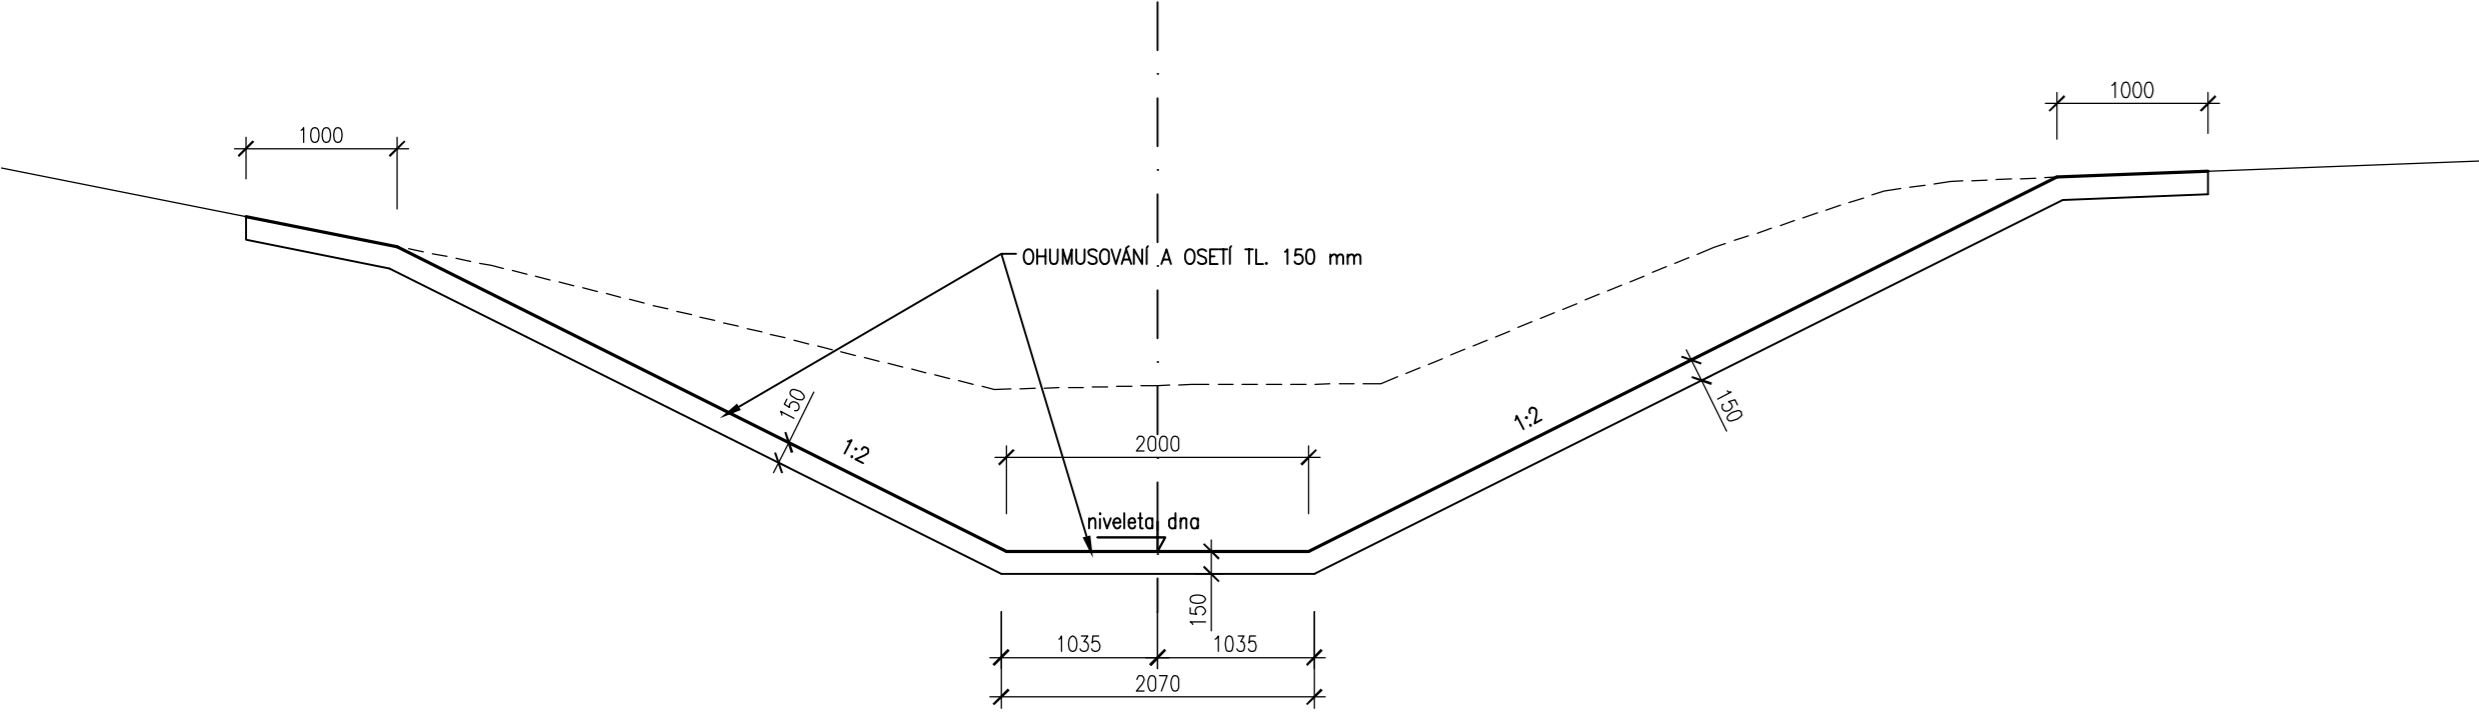


V MÍSTECH DOSYPÁVKY DNA

km 0,000 - 0,106 95  
km 0,194 39 - 0,257

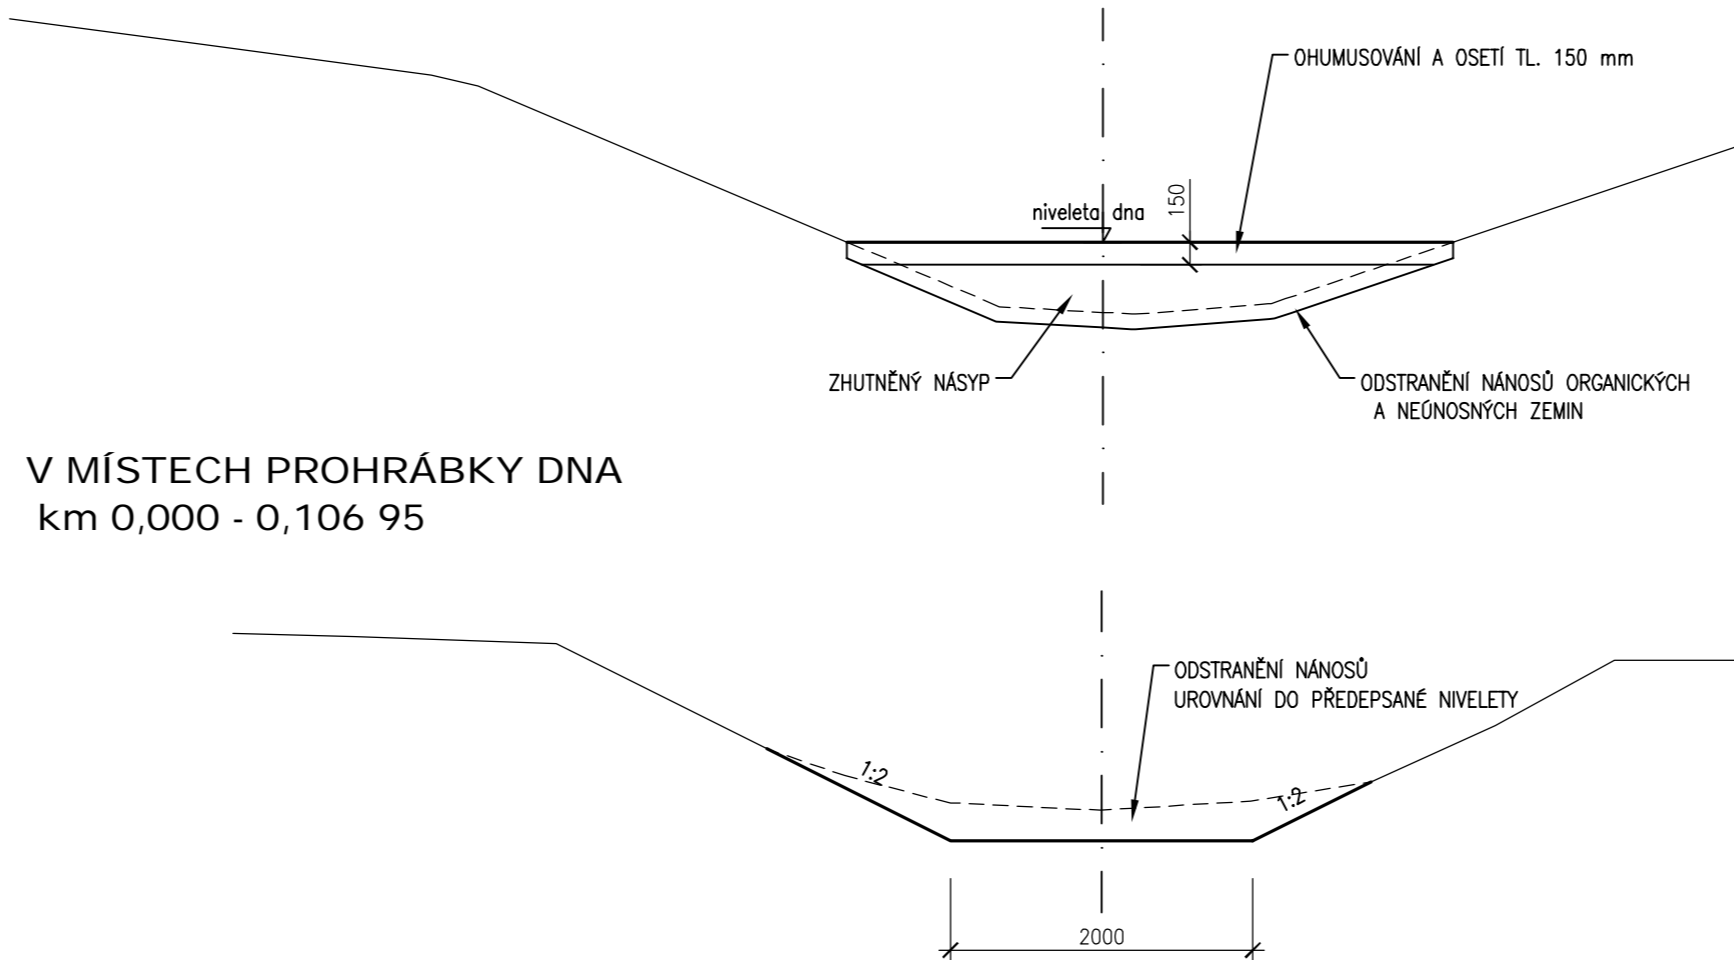


V MÍSTECH PROHRÁBKY DNA

km 0,000 - 0,106 95

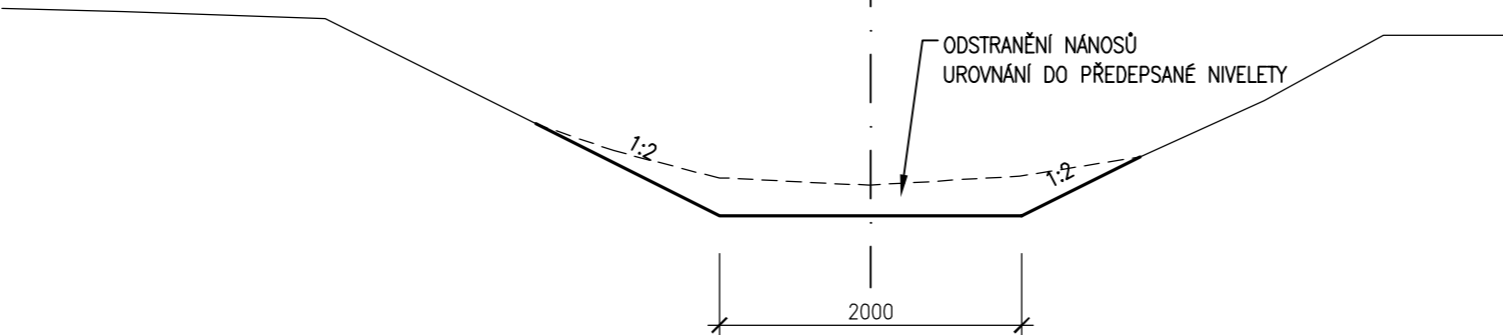


PŘÍKOP D, E, F, G

PŘÍKOP A km 0,000 - 0,103 40  
km 0,177 40 - 0,192 96

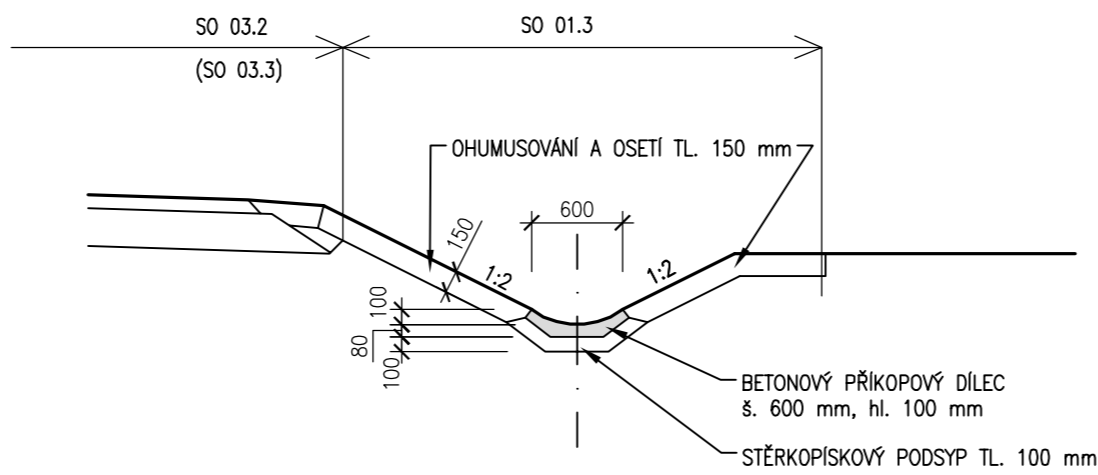


PŘÍKOP A

km 0,103 40 - 0,177 40

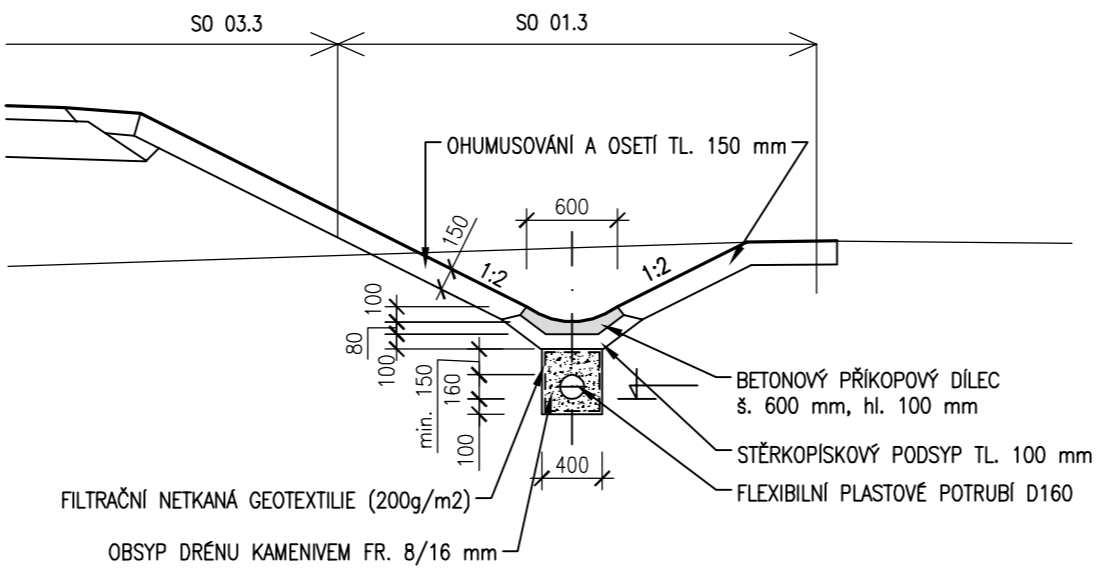


PŘÍKOP B

PŘÍKOP C km 0,000 - 0,116

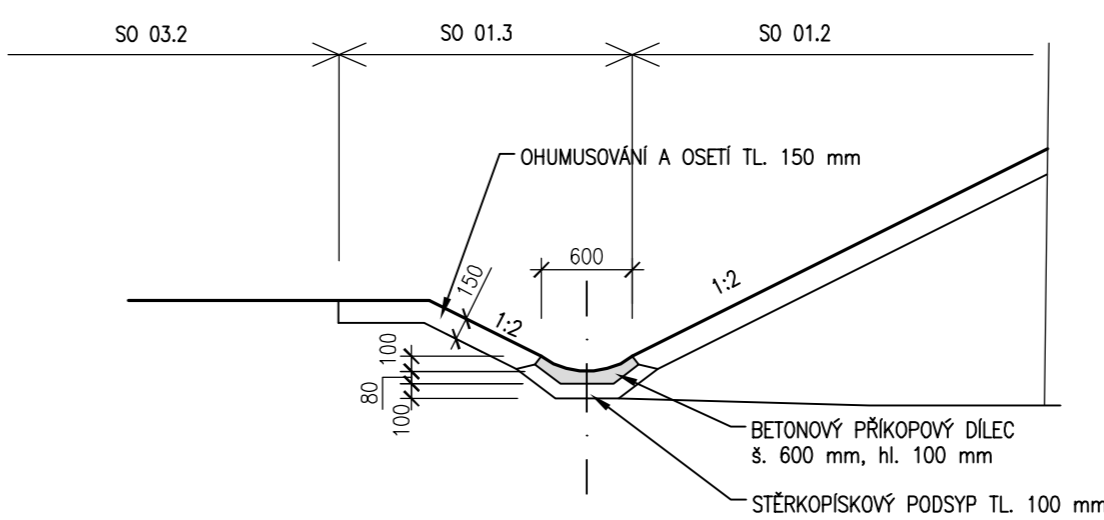


PŘÍKOP C

km 0,116 - 0,202 75

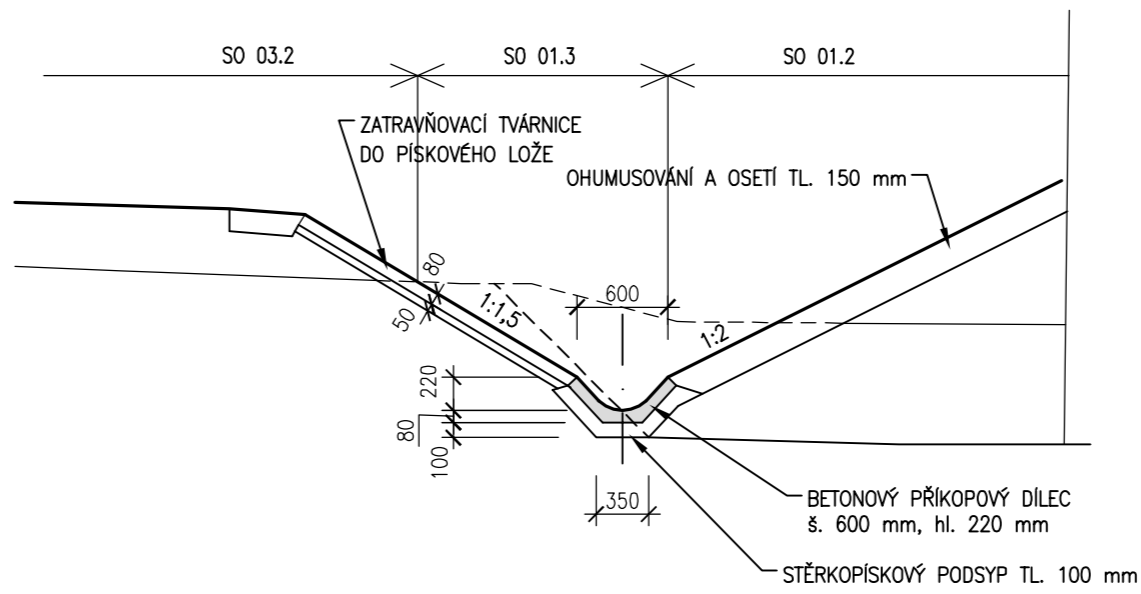

PŘÍKOP A

km 0,000 - 0,032 40

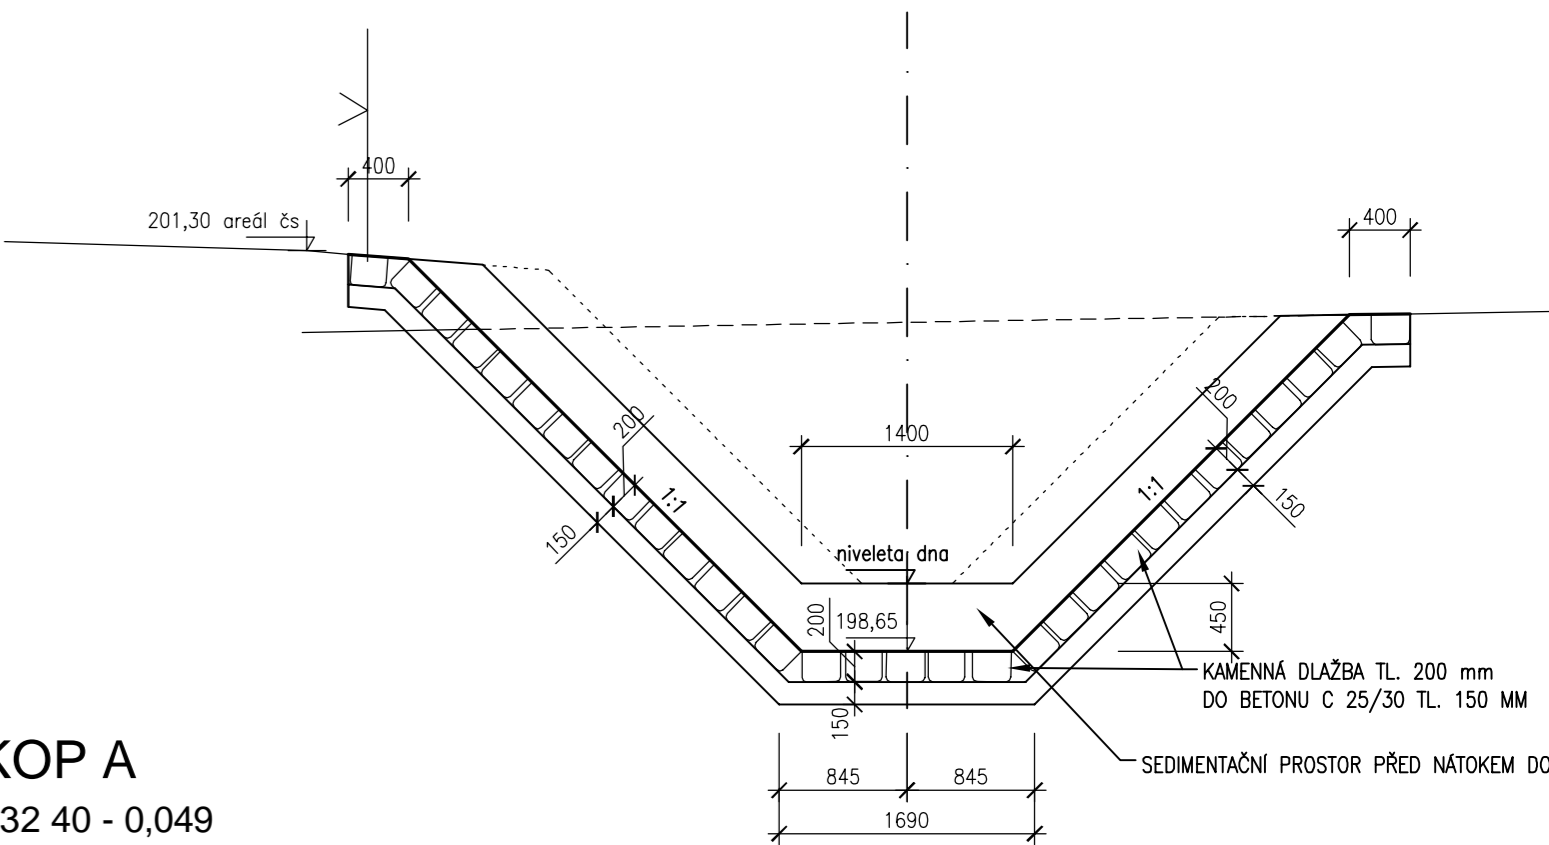

PŘÍKOP A

km 0,032 40 - 0,049

