




1 : 50

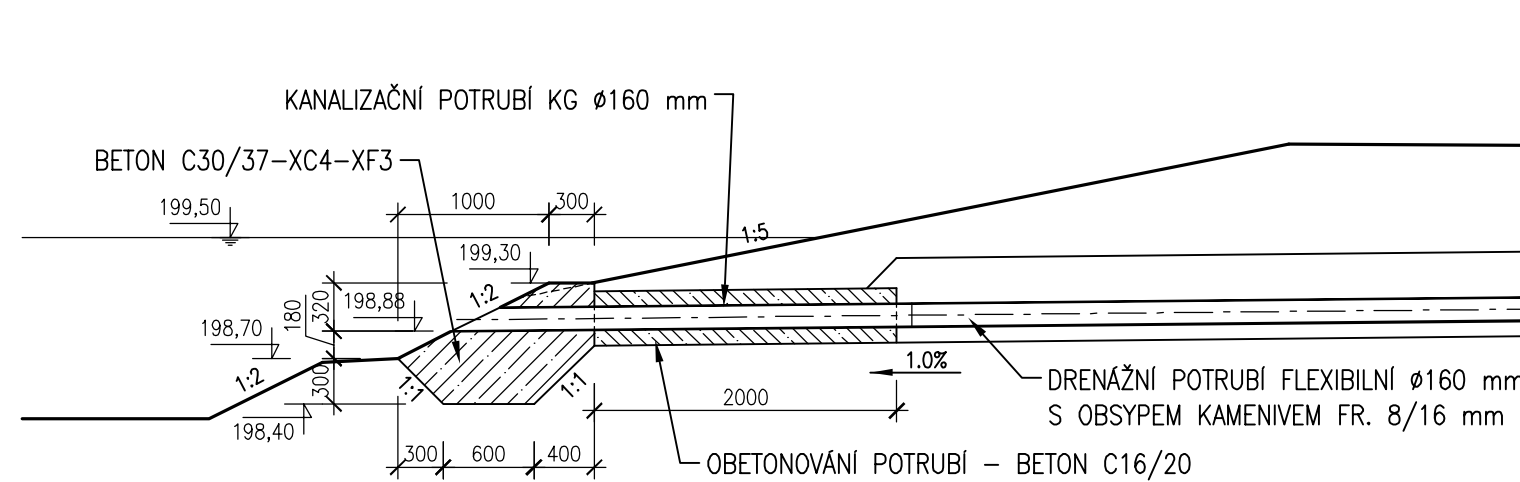


1 : 50

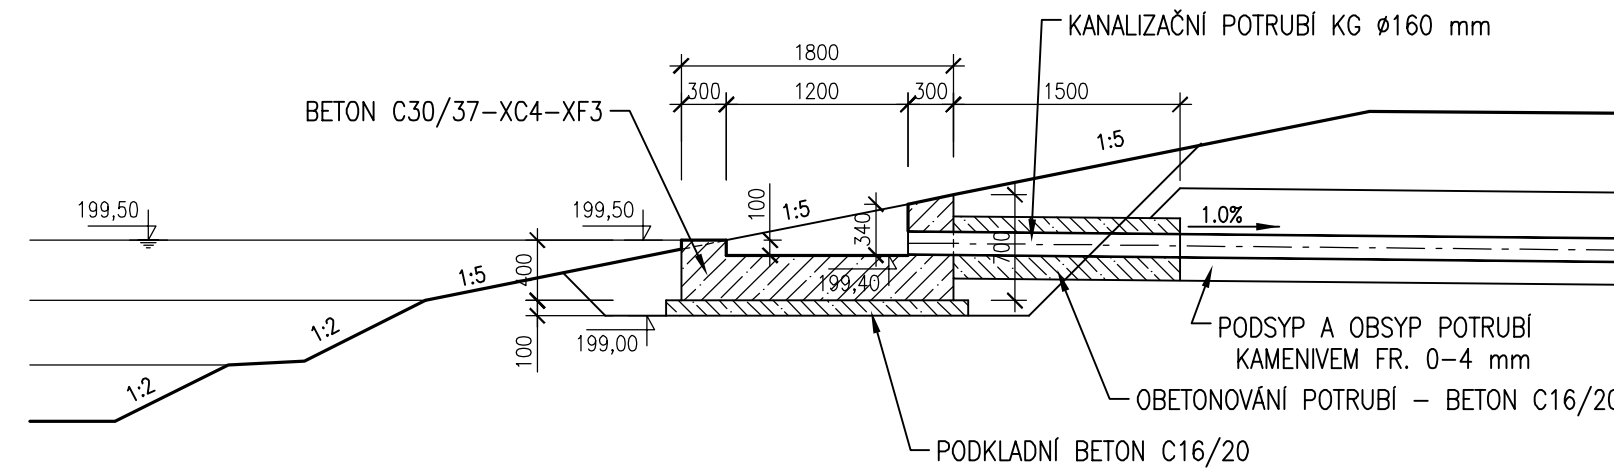


1 : 50

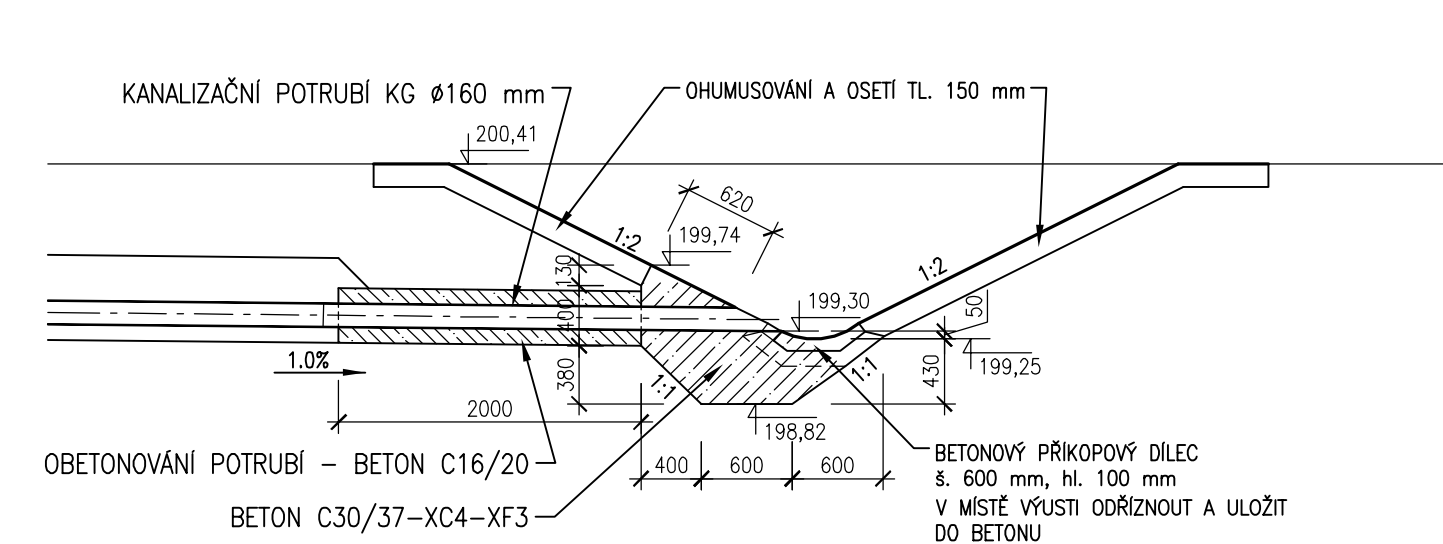

1 : 50

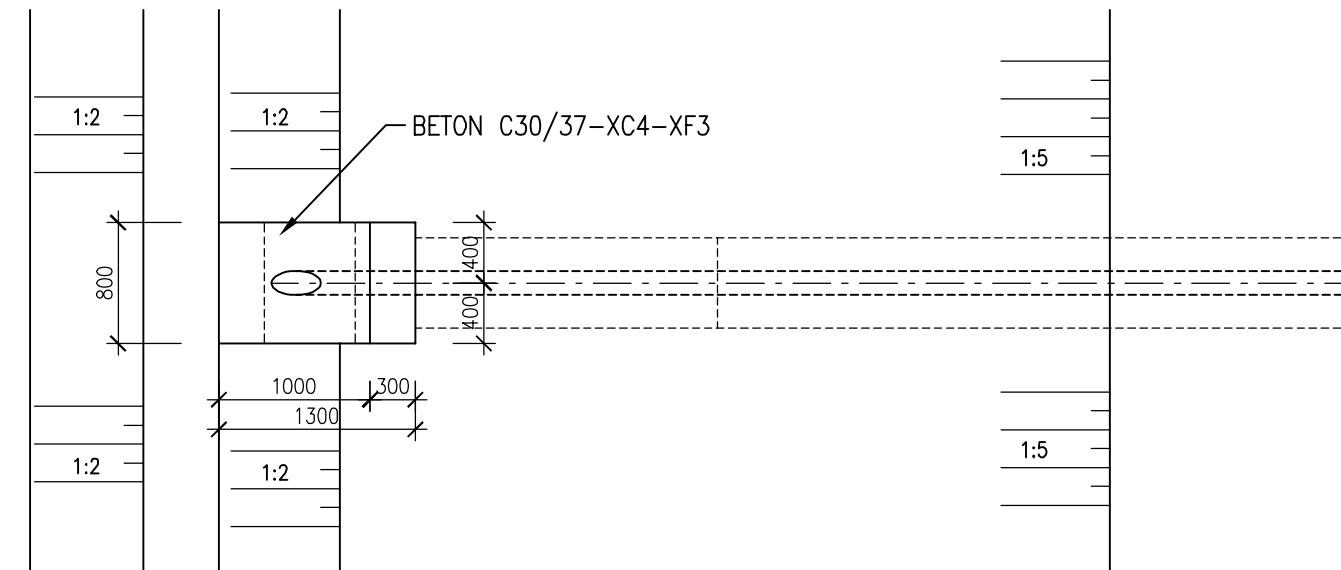

1 : 50

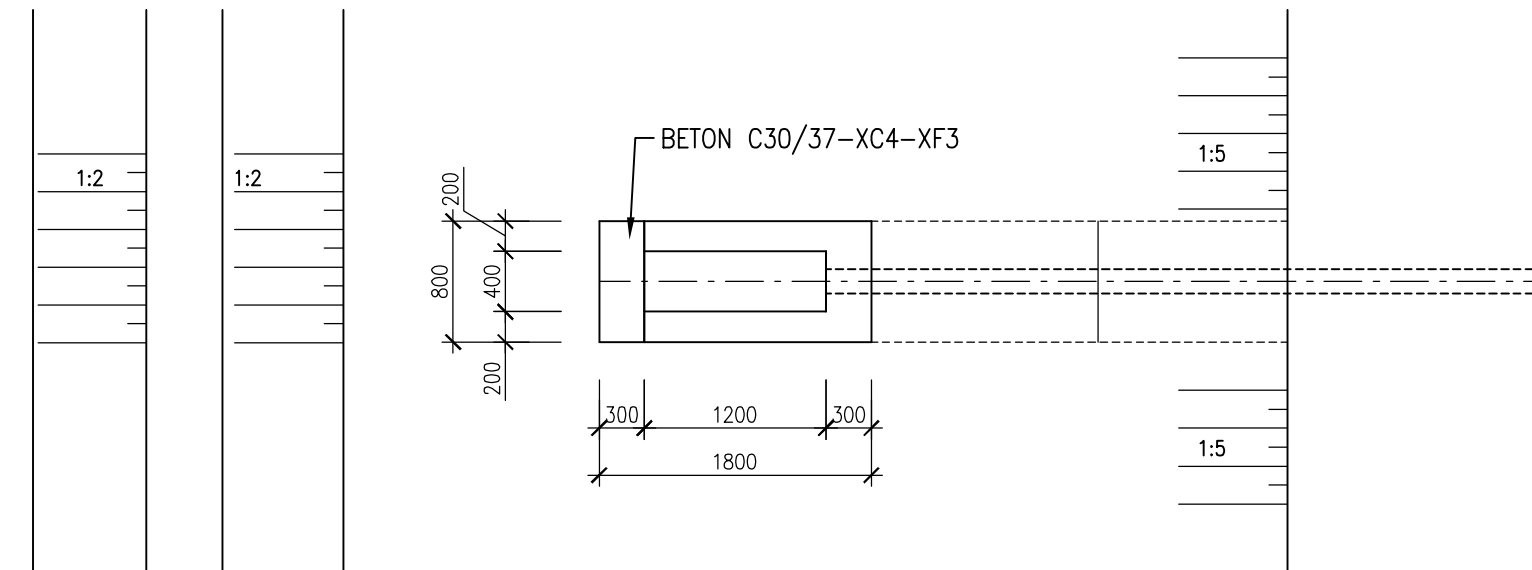

1 : 50

