




PP 1 - 0,000 00 STAVAJÍCÍ KOM. BAŽANTNICE

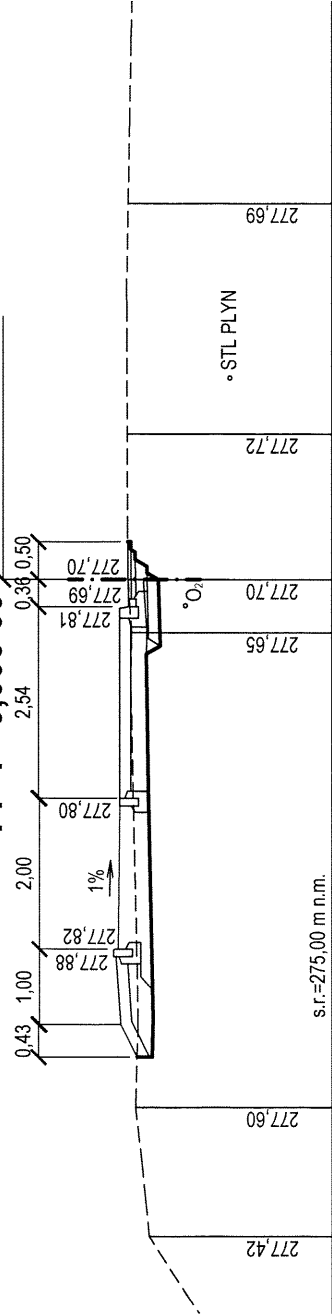


PP 5 - 0,040 00

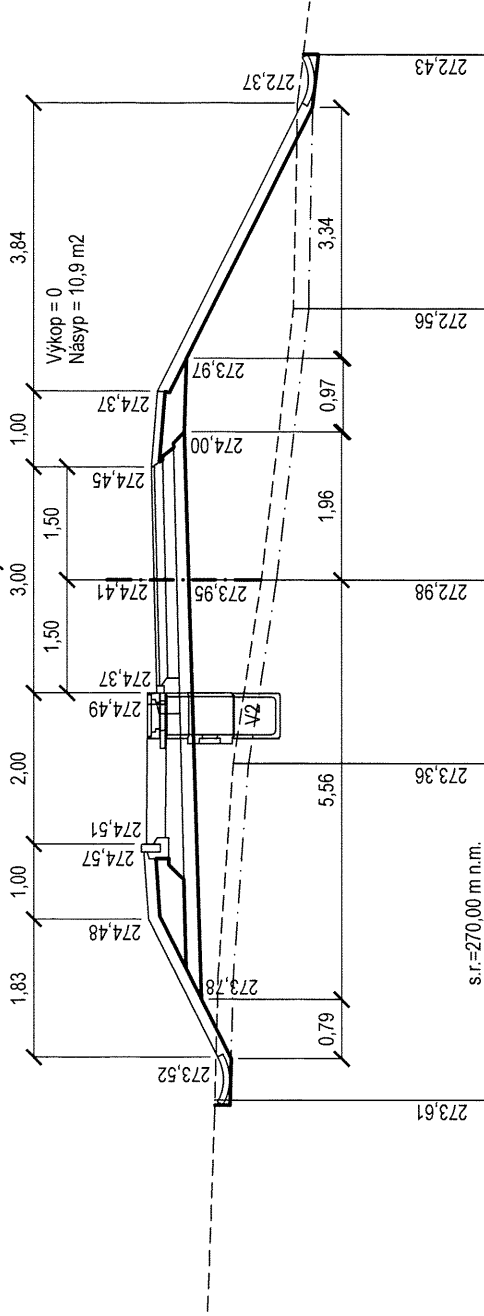


PP 9 - 0,104 62

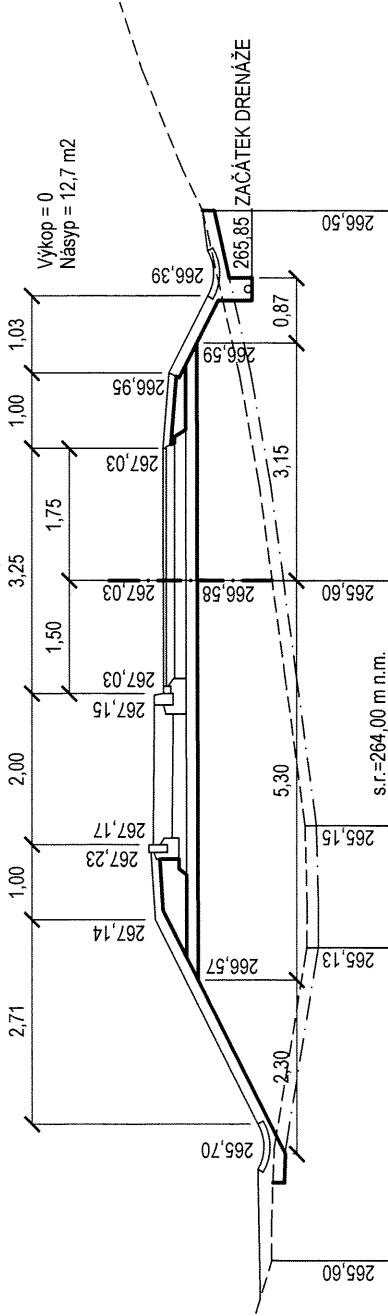


PP 13 - 0,135 62

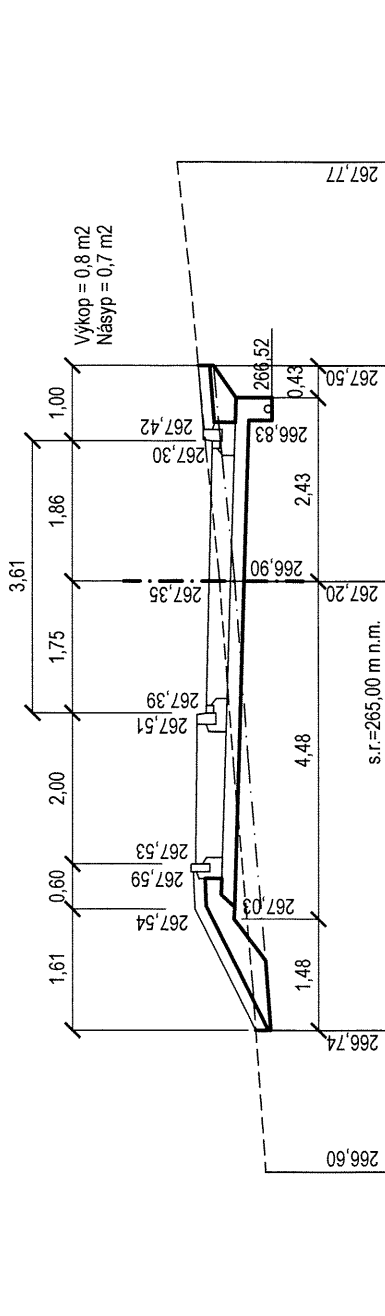


PR17 - 0,180 00

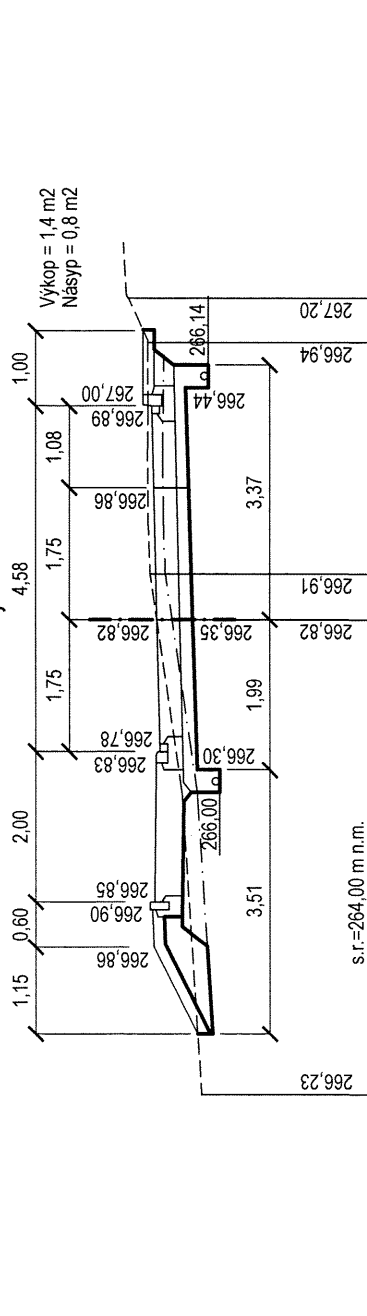


PP 2 - 0,010 00

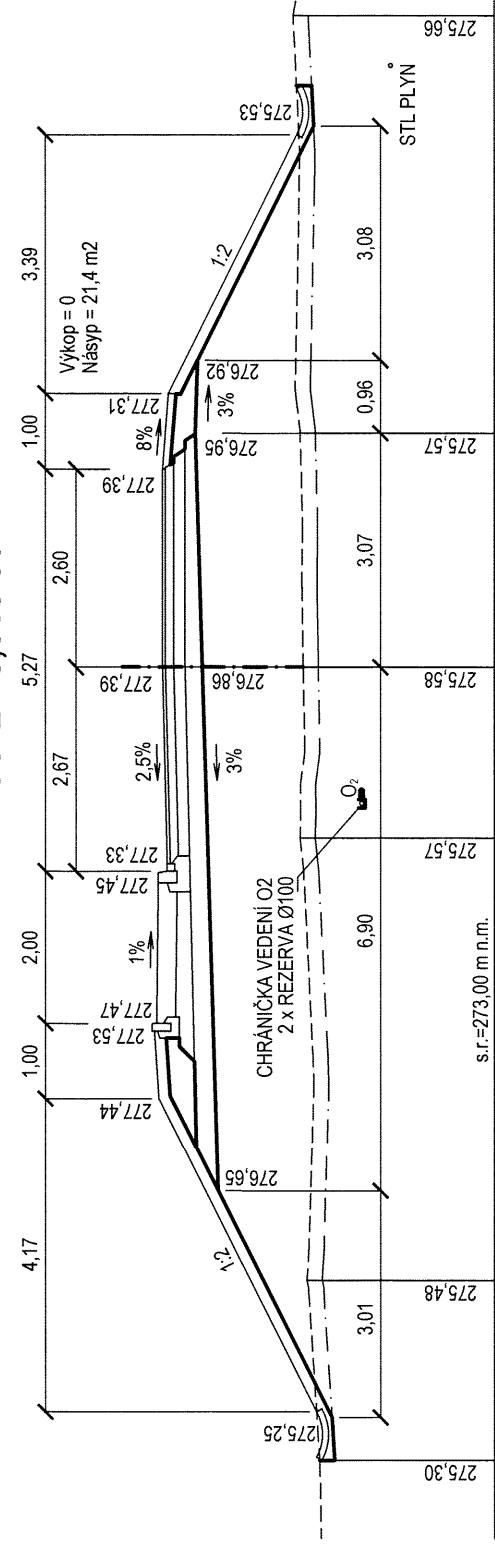


PP 6 - 0,060 00

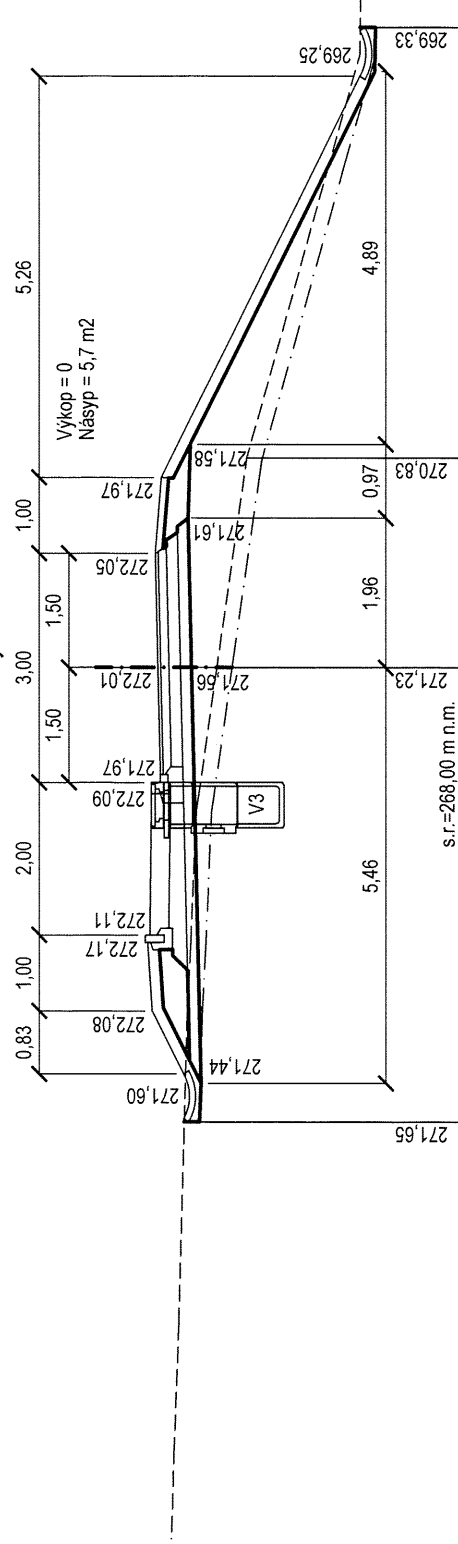


PP 10 - 0,110 00

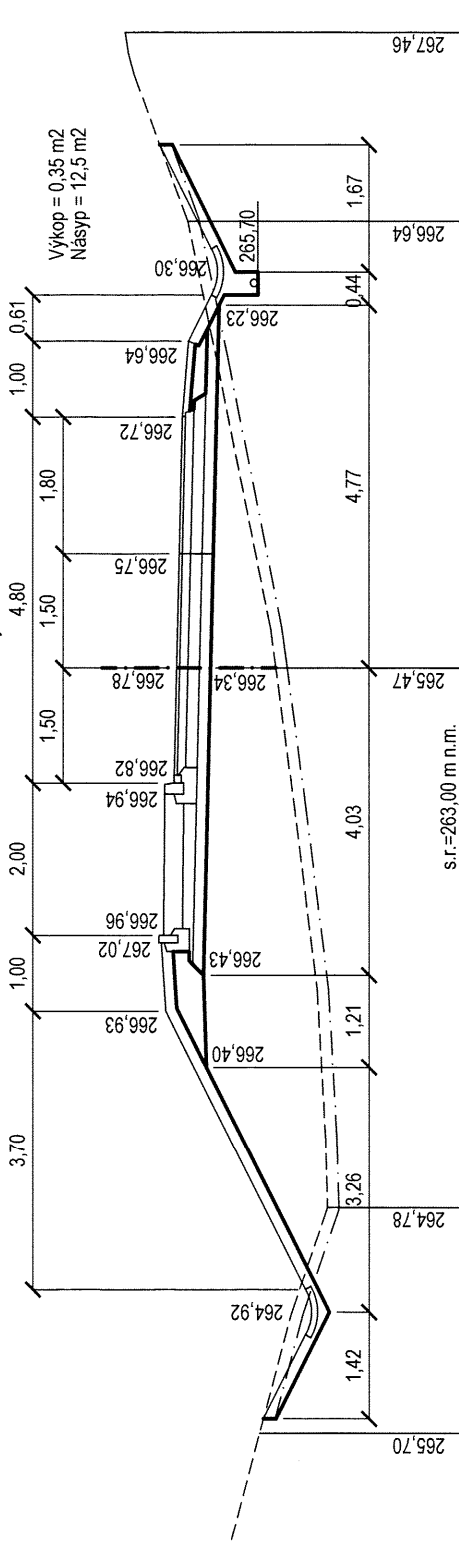


PP 14 - 0,140 00

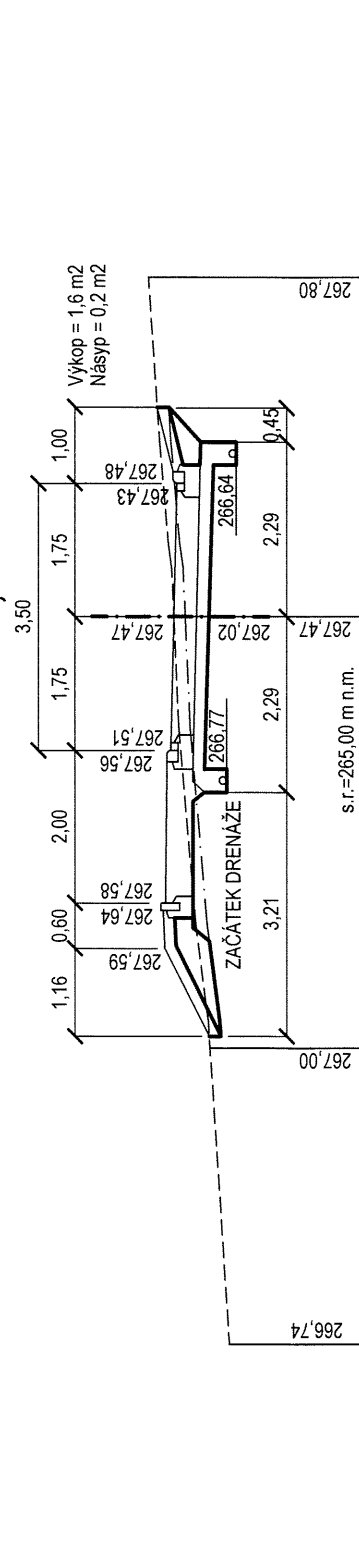


PP 18 - 0,190 00

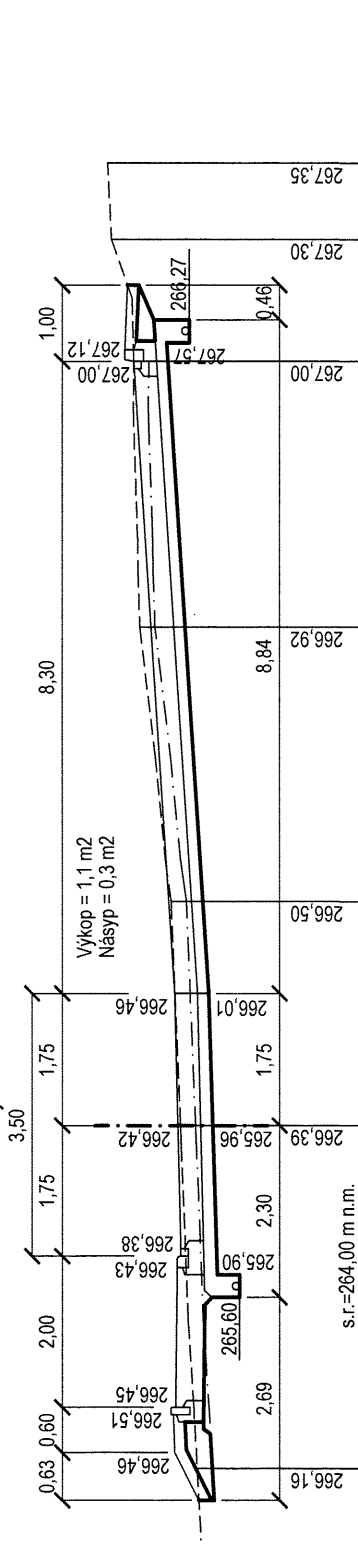


PP 3 - 0,020 00

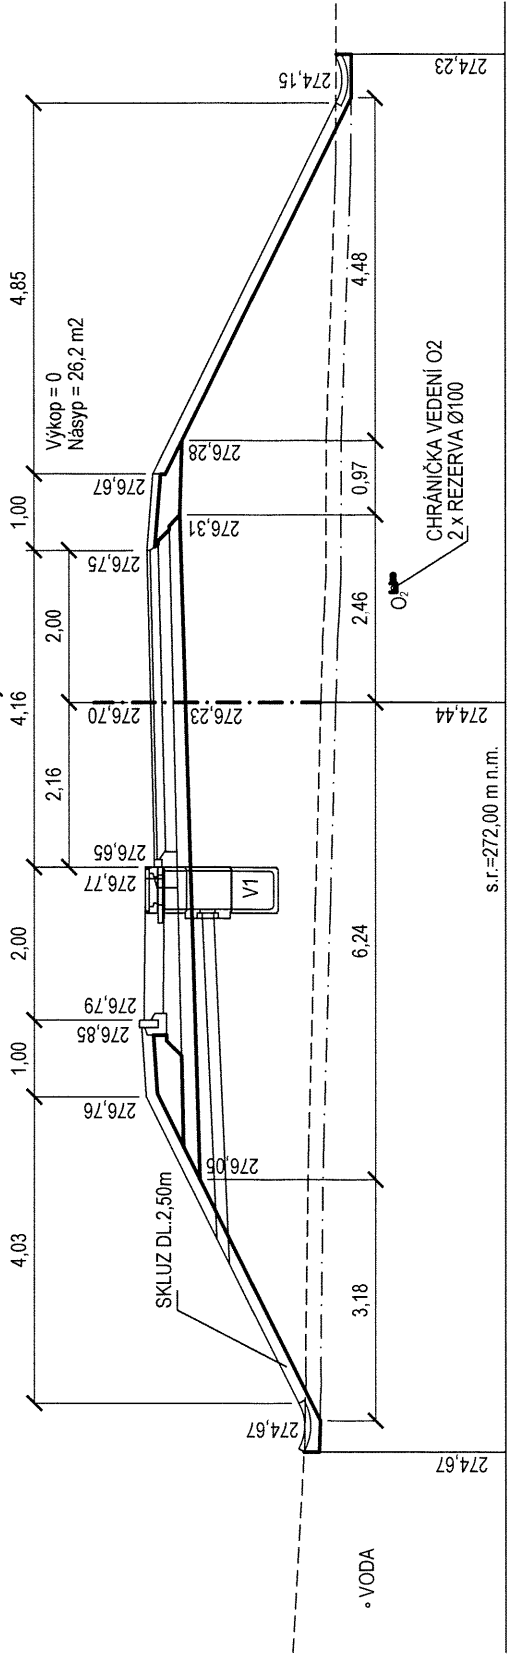


PP 7 - 0,080 00

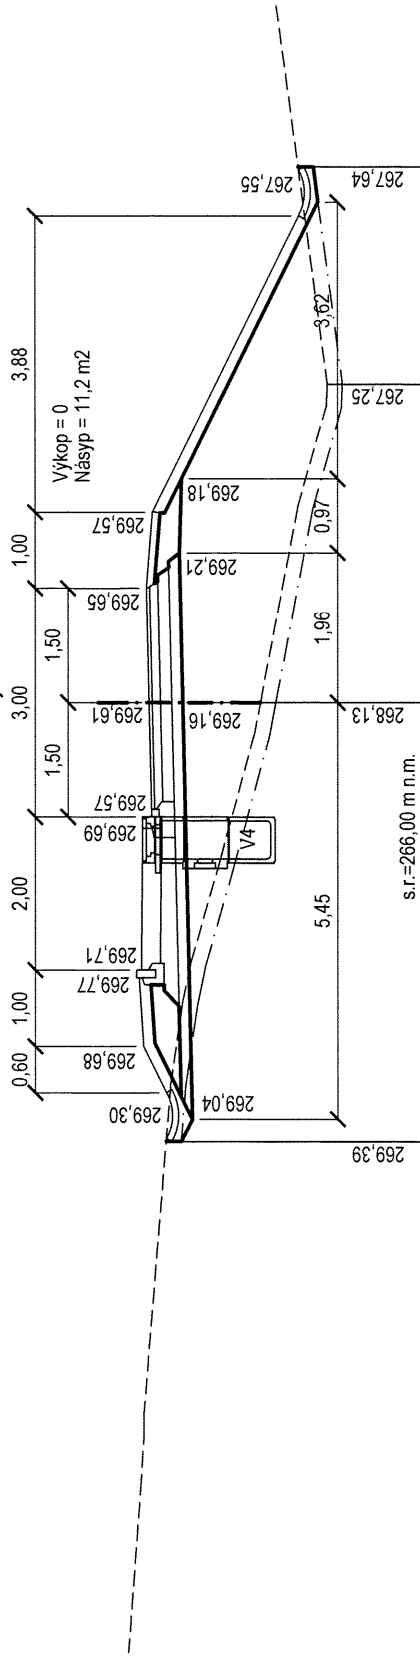


PP 11 - 0,120 00

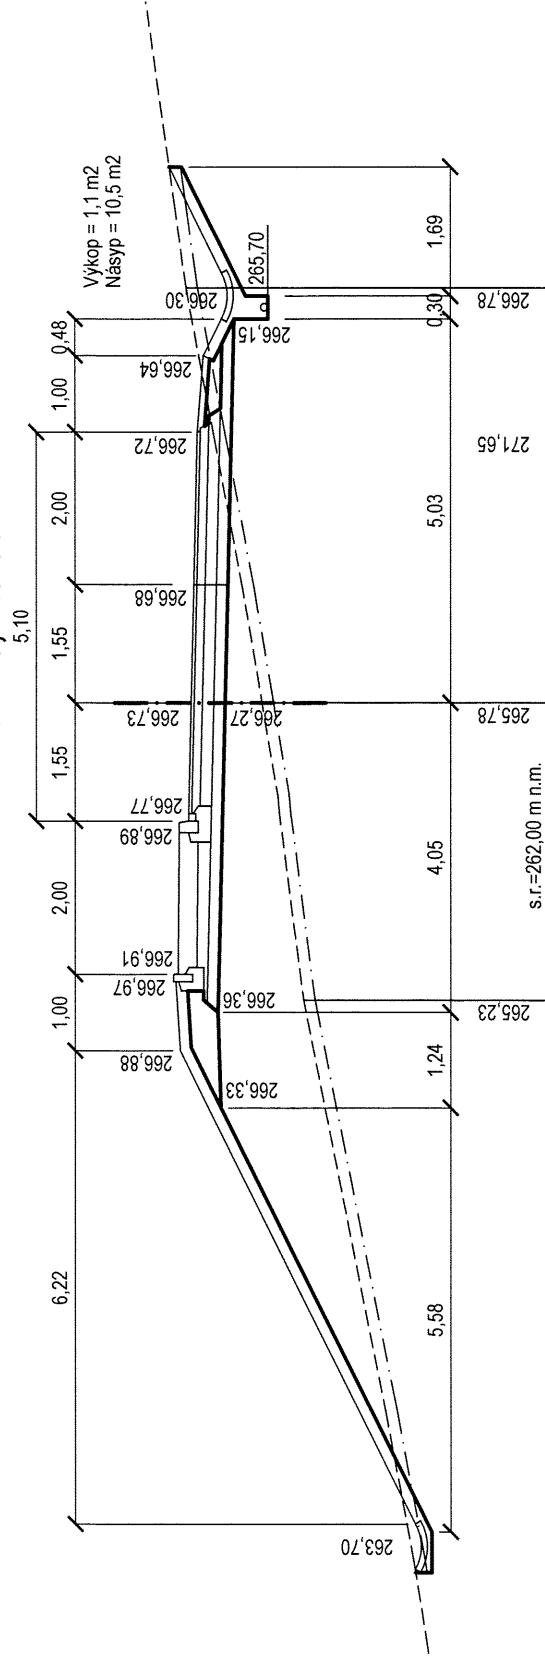


PP 15 - 0,160 00

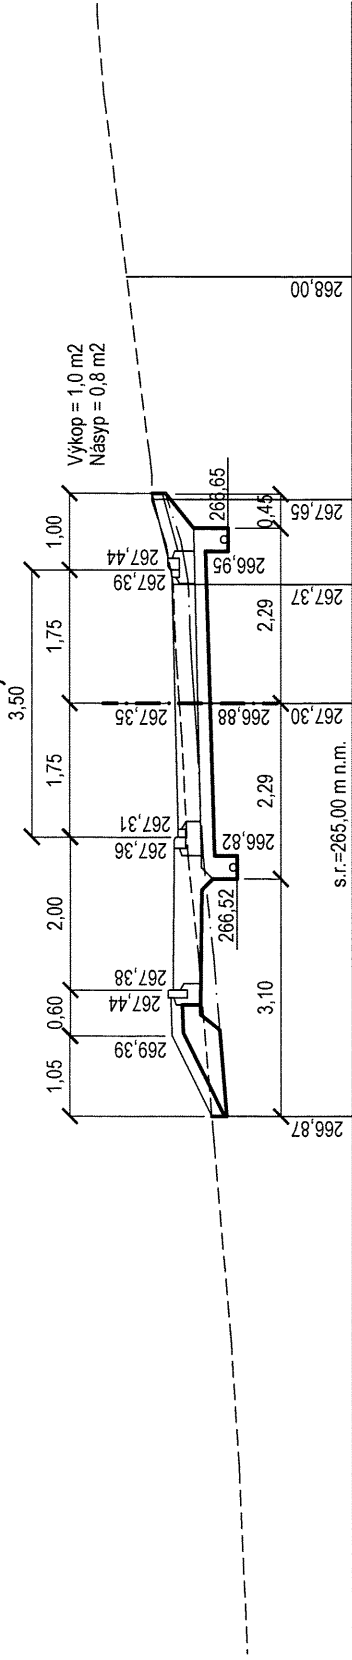


PP 19 - 0,195 85

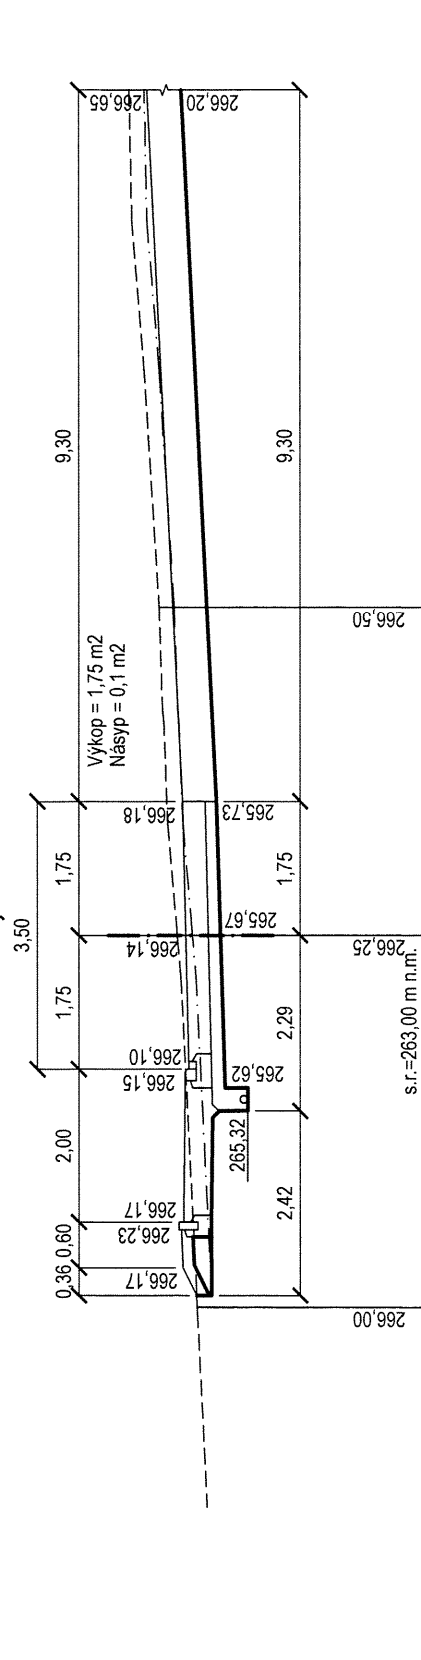


PP 4 - 0,027 77

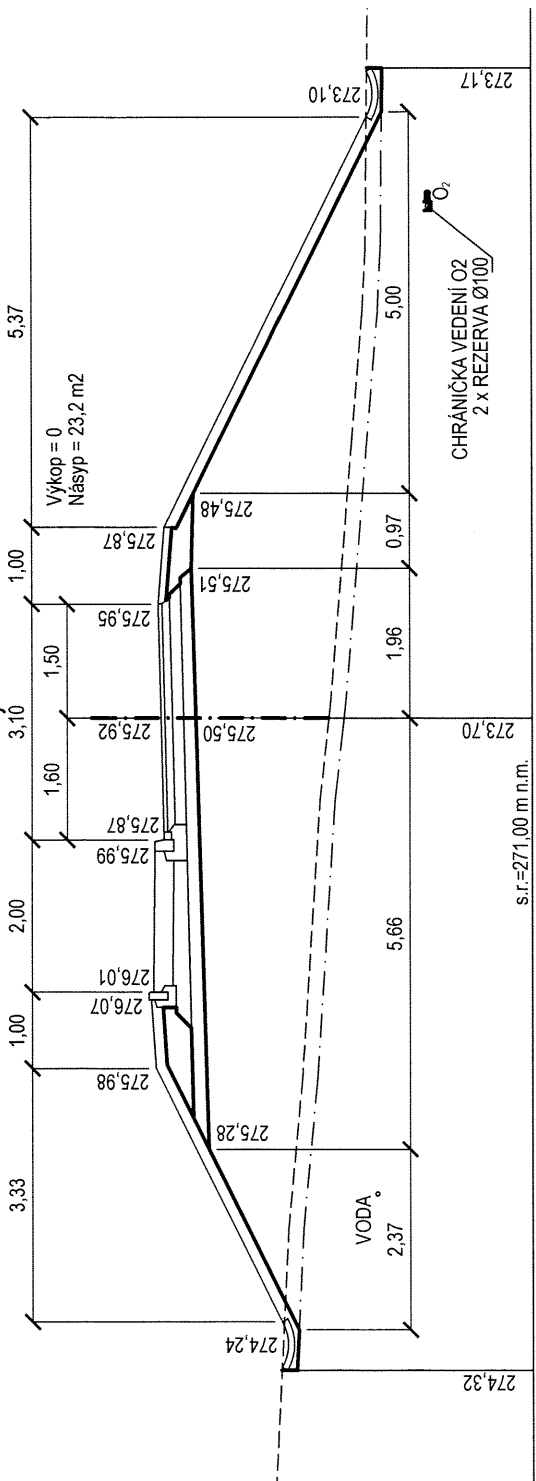


PP 8 - 0,100 00

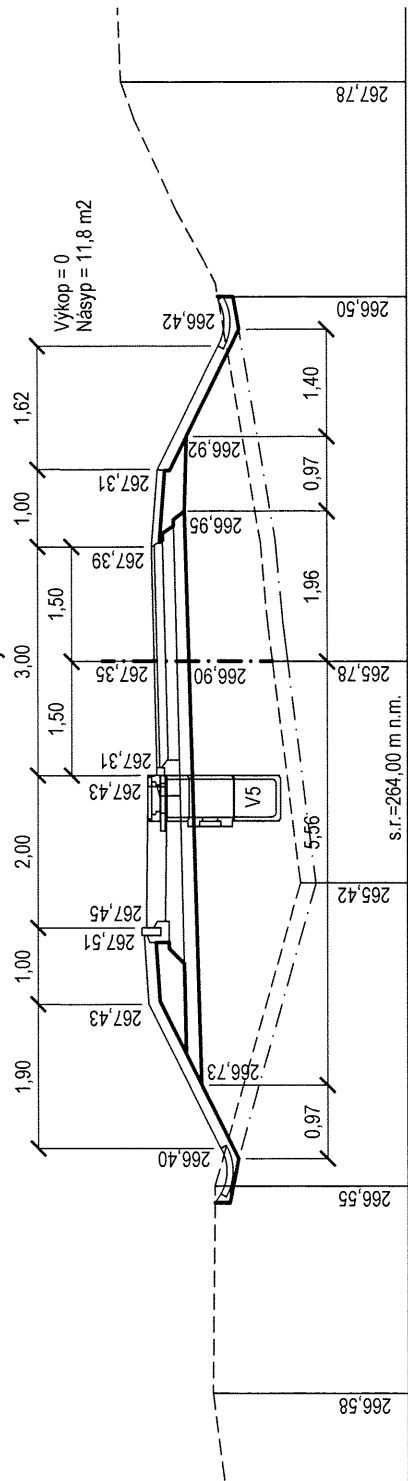

PP 12 - 0,130 00

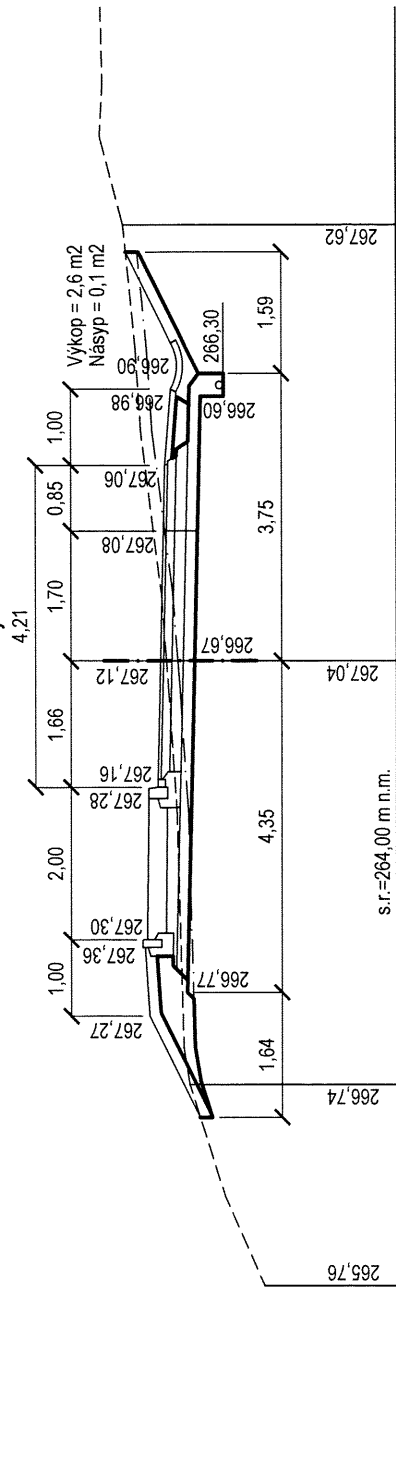

PP 16 - 0,172 29

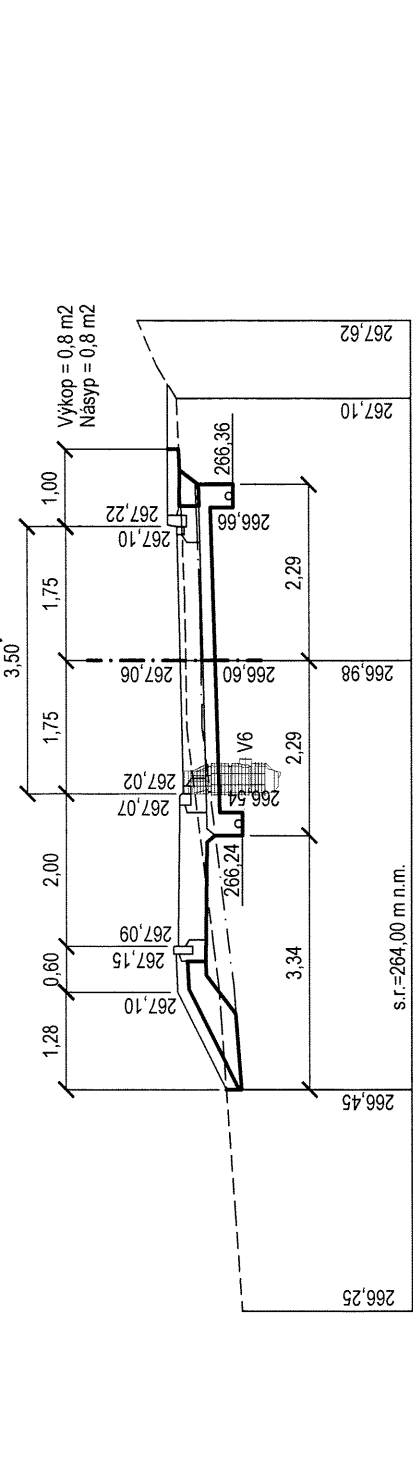

*DOKUMENTACE JE DÍŠEVNÍM MAJETKEM FIRMY HUTNÍ PROJEKT FRYDEK-MÍSEK a.s. A NESMÍ BYT POUŽITA BEZ JEJÍHO VĚDOMÍ.*			
a)	ZMĚNA	DATUM	PROVEDL
OZN.	ZMĚNA	DATUM	PROVEDL
VYPRACOVAL	ING. PETR MČULKA		
PROJEKTANT	ING. PETR MČULKA		
SCHVÁLIL	ING. PETR MČULKA		
KONTROLOVAL	ING. ROMANA MATUŠKOVÁ		
INVESTOR	Obec Stonava	ÚČEL	PROVÁDĚNÍ STAVBY
MÍSTO STAVBY	STONAVA	Č. ZAK.	10669-003-000
STAVBA	VÝSTAVBA INŽ. SÍTÍ STONAVA - NOVÝ SVĚT - 1. ETAPA - AKTUALIZACE DPS	ARCHIVNÍ ČÍSLO	HP4-2-92398
	DOKUMENTACE OBJEKTŮ SO 101 KOMUNIKACE	LISTŮ	POČET A4 6
		MĚŘÍTKO	POŘADOVÉ Č. 06