


PLACE FOR
LAMINATOR

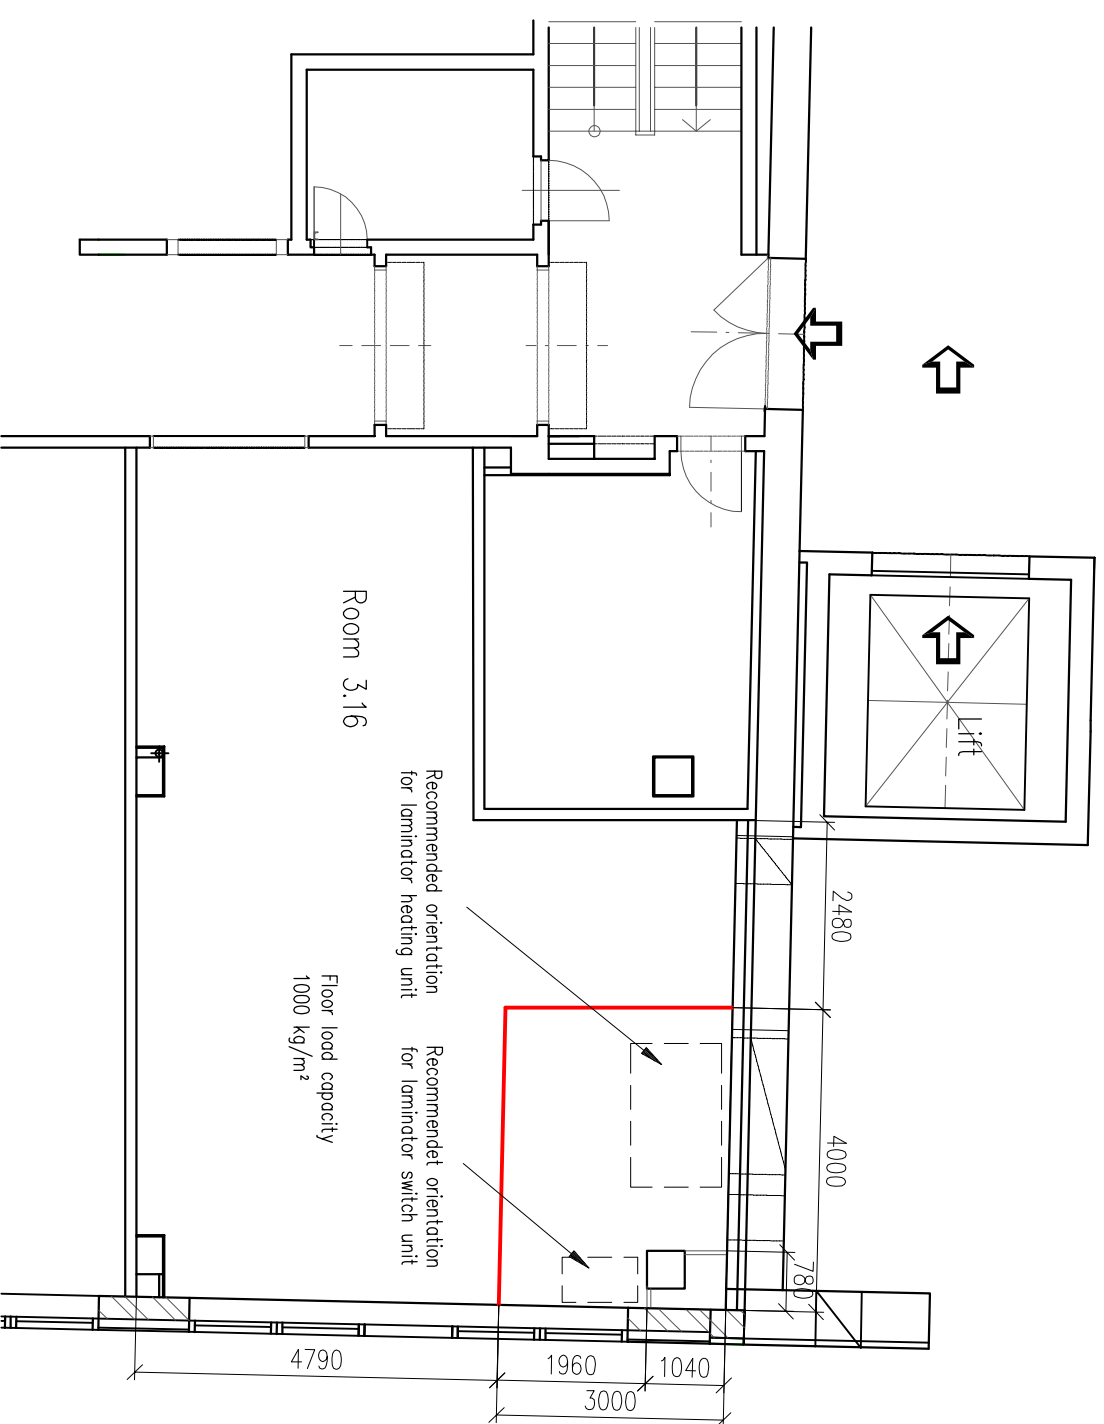

3rd FLOOR