

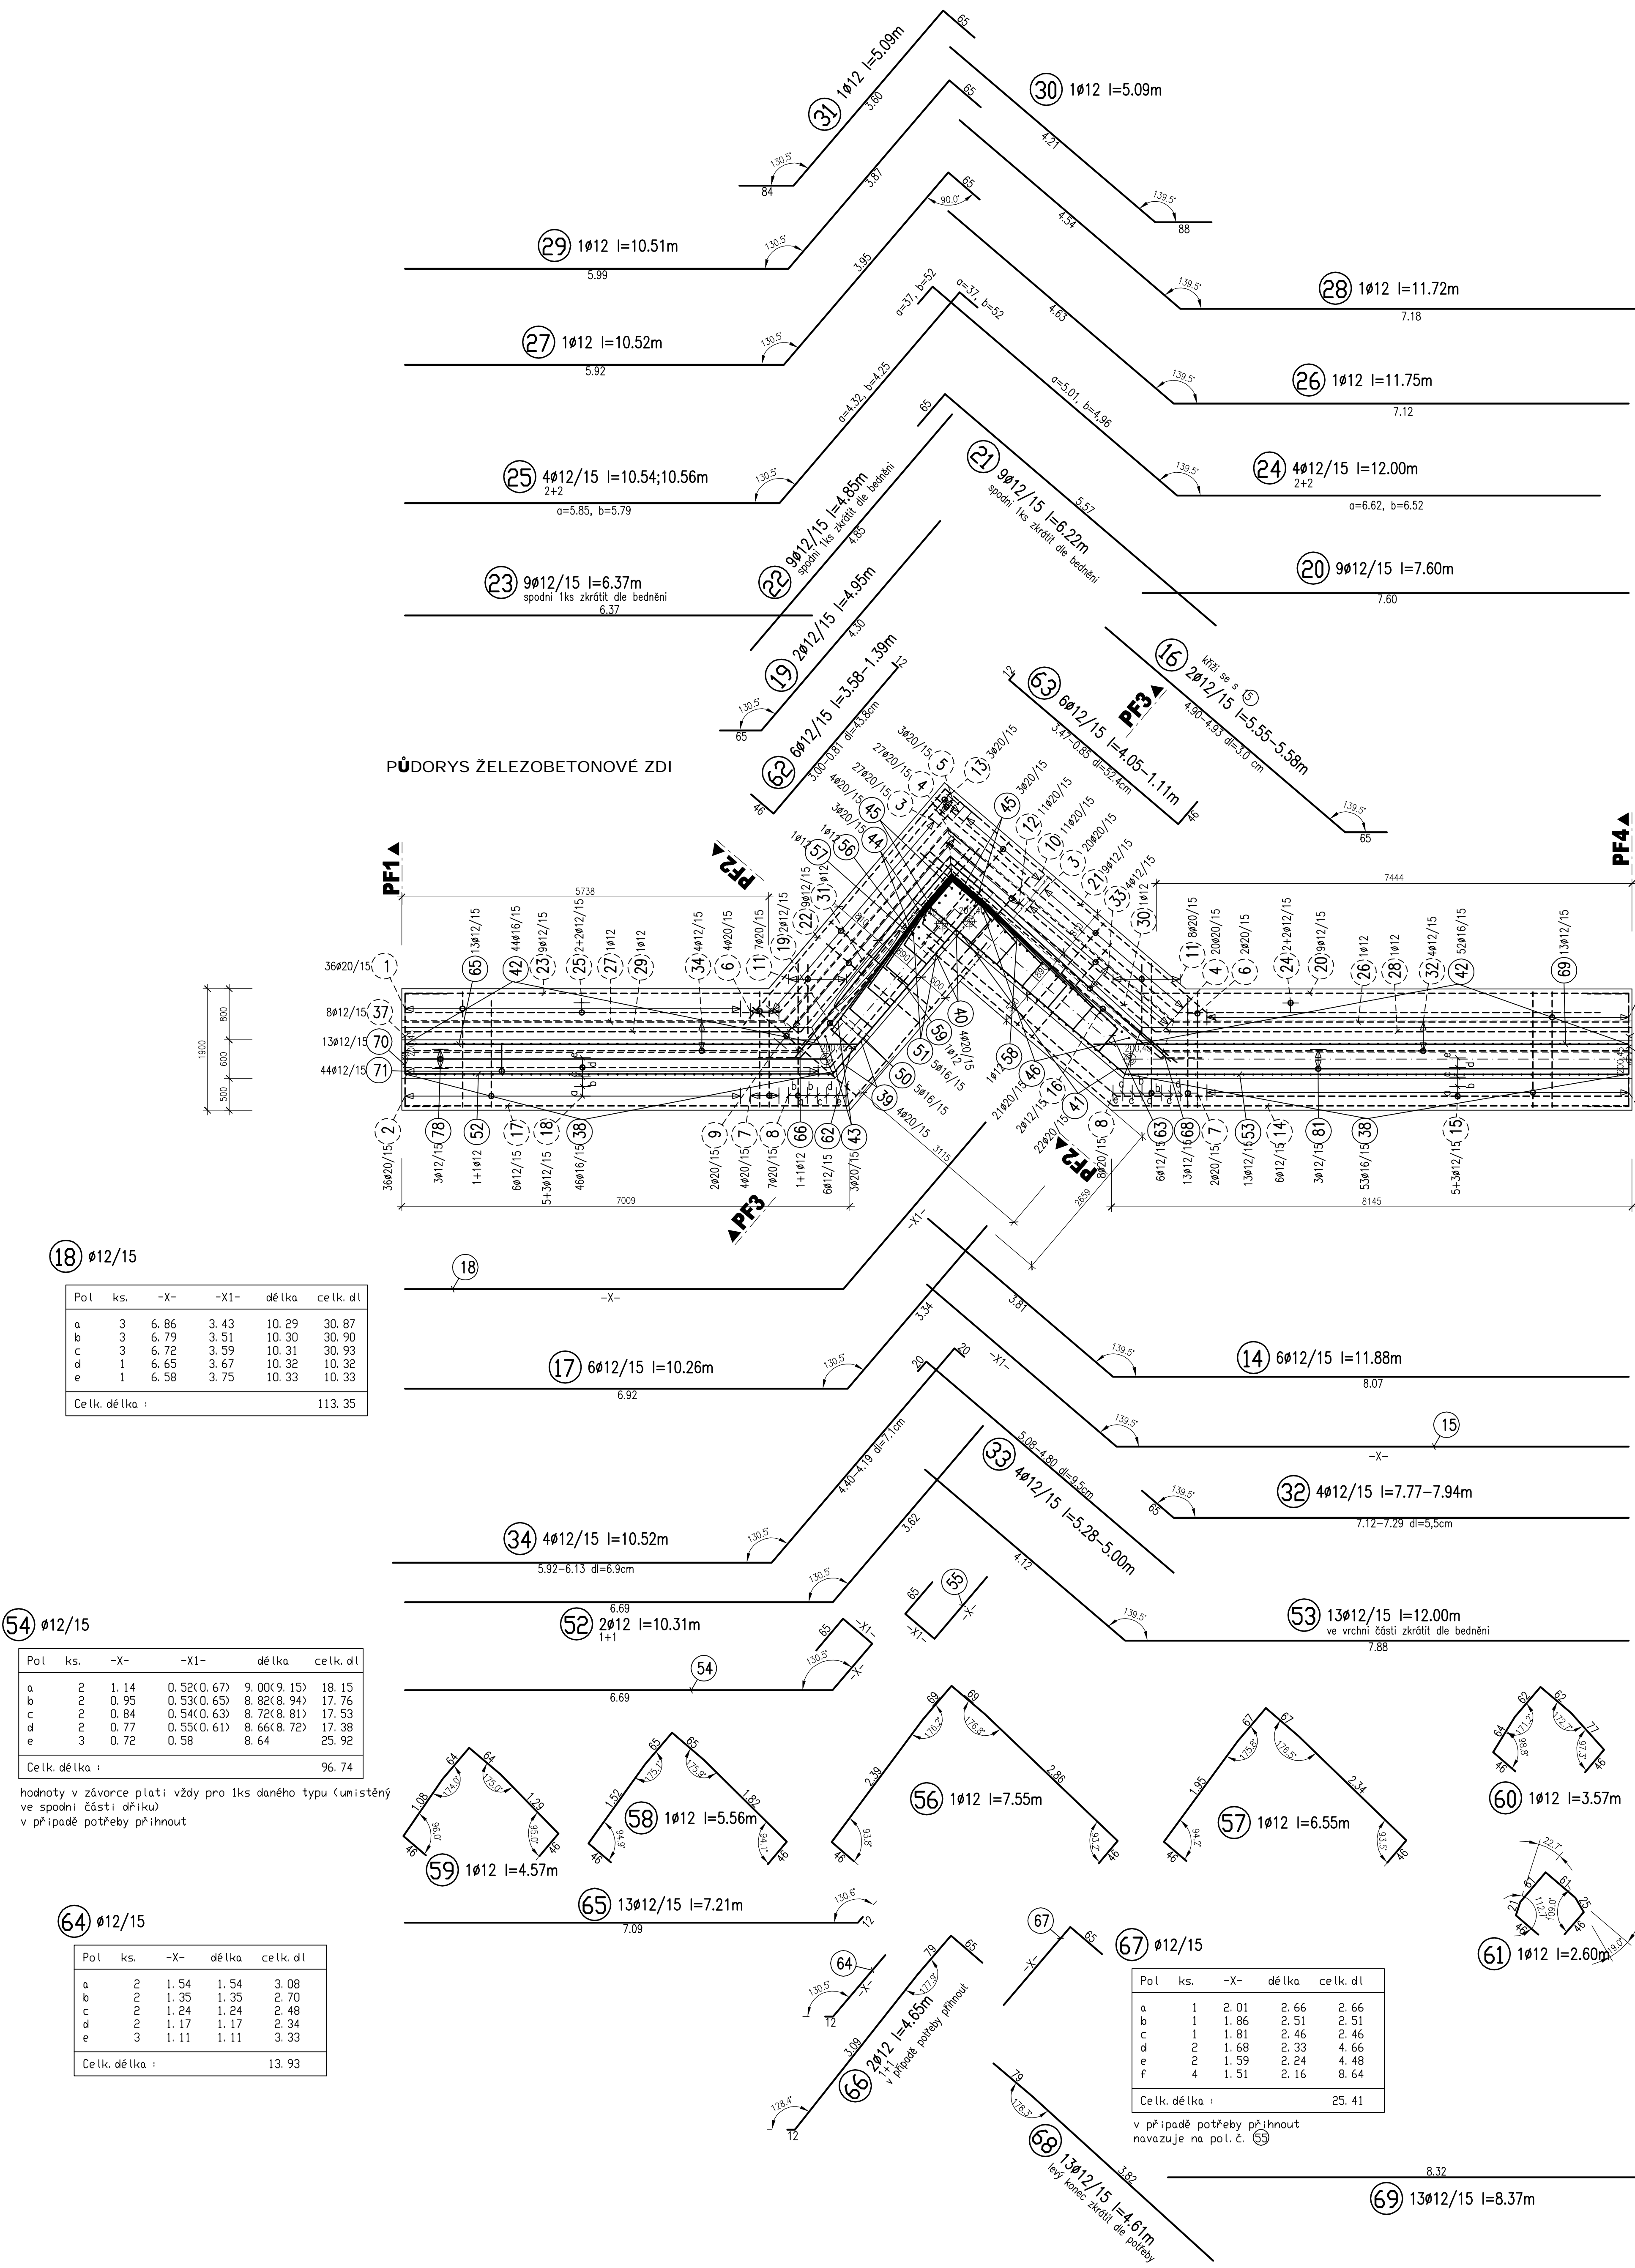
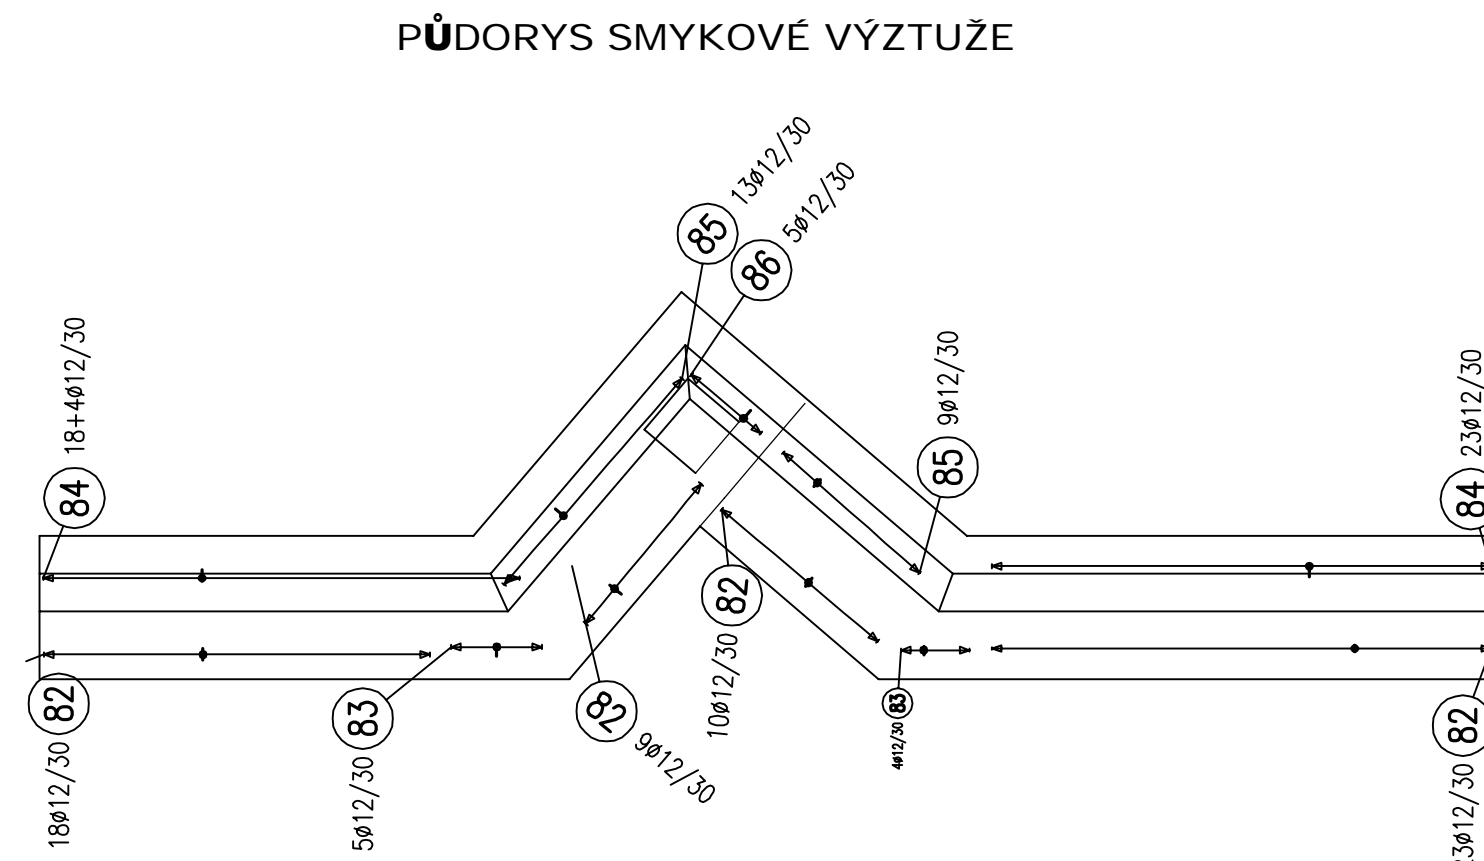




ŽELEZOBETONOVÁ ZEDĚ NA ODTOKU
VÝKRES VYZTUŽE

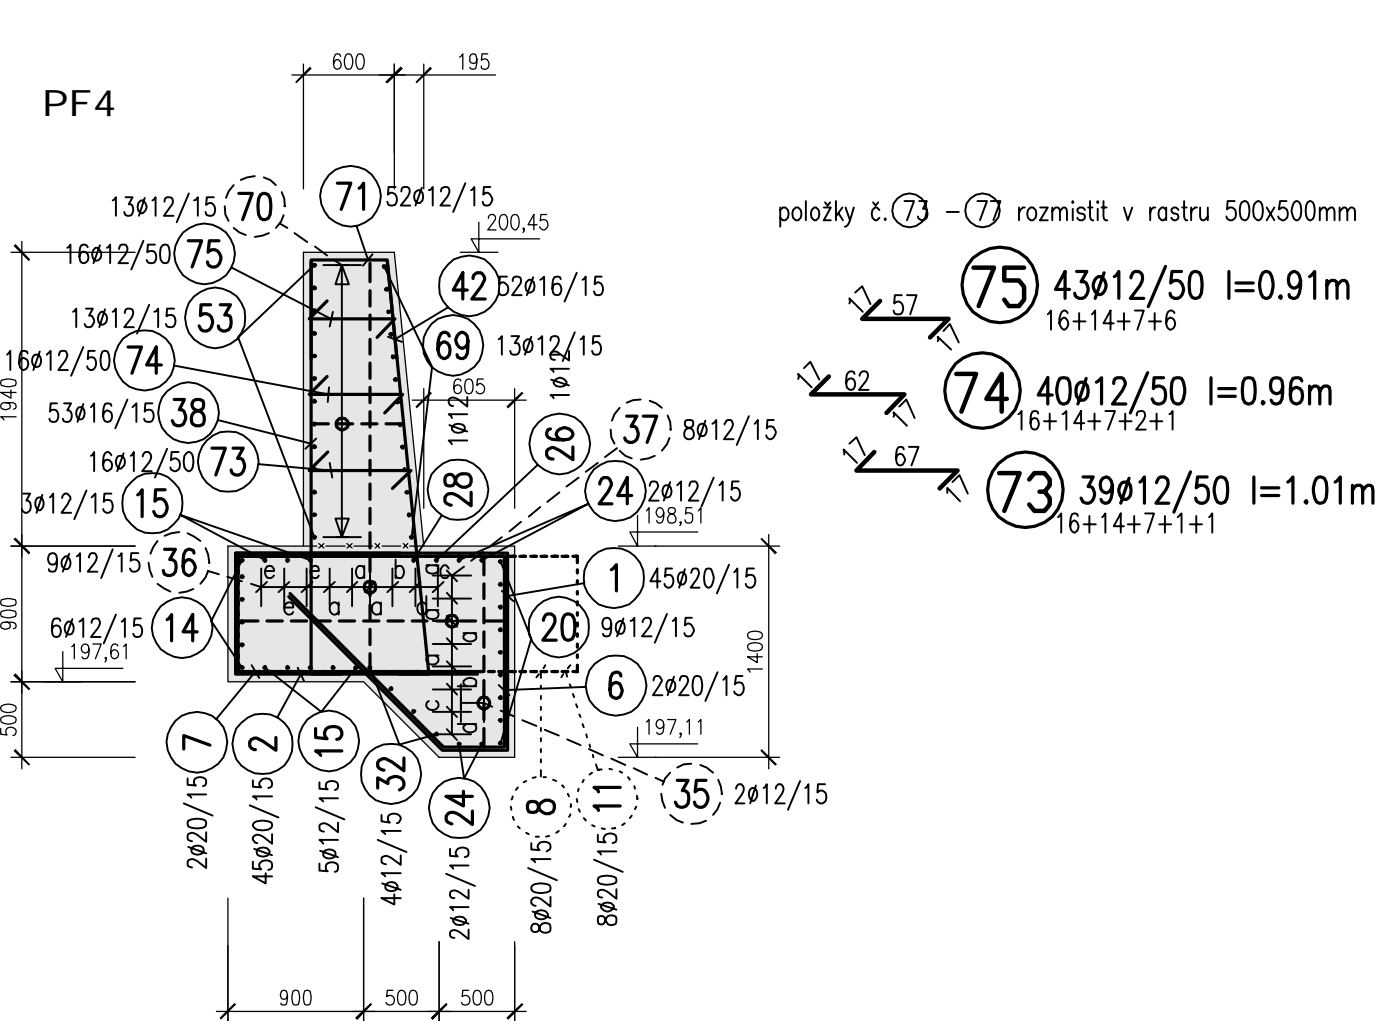



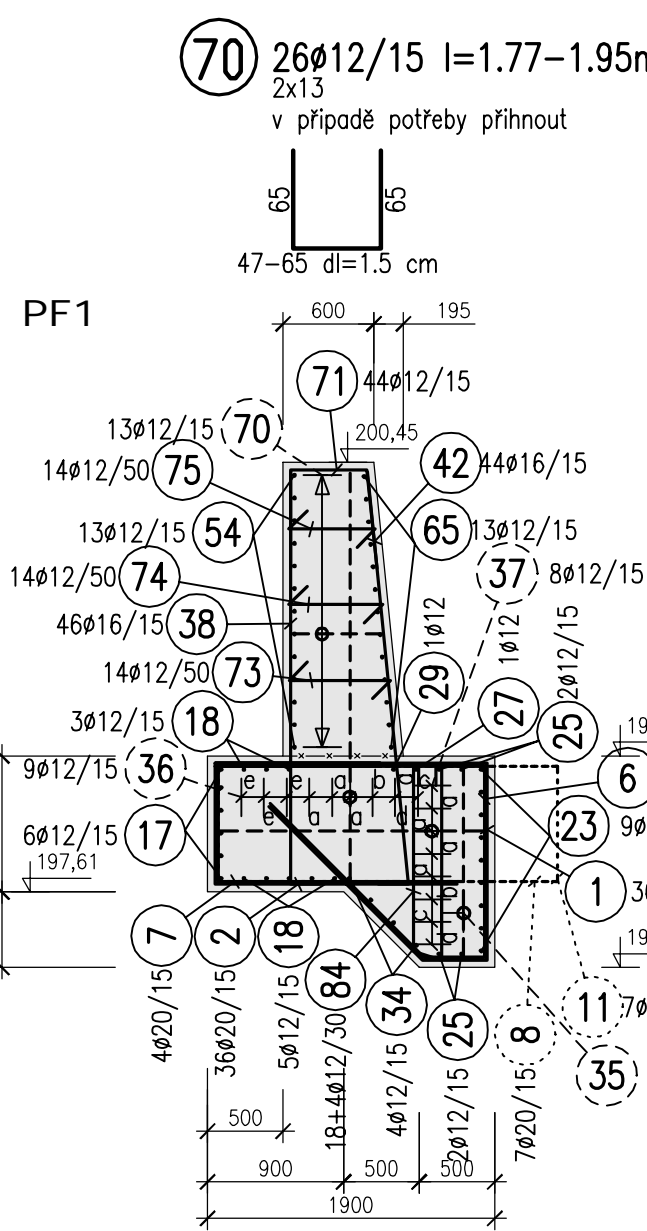

VÝPIS VYZTUŽE										
Pol	pr	ks	délka m	9	12	16	20			
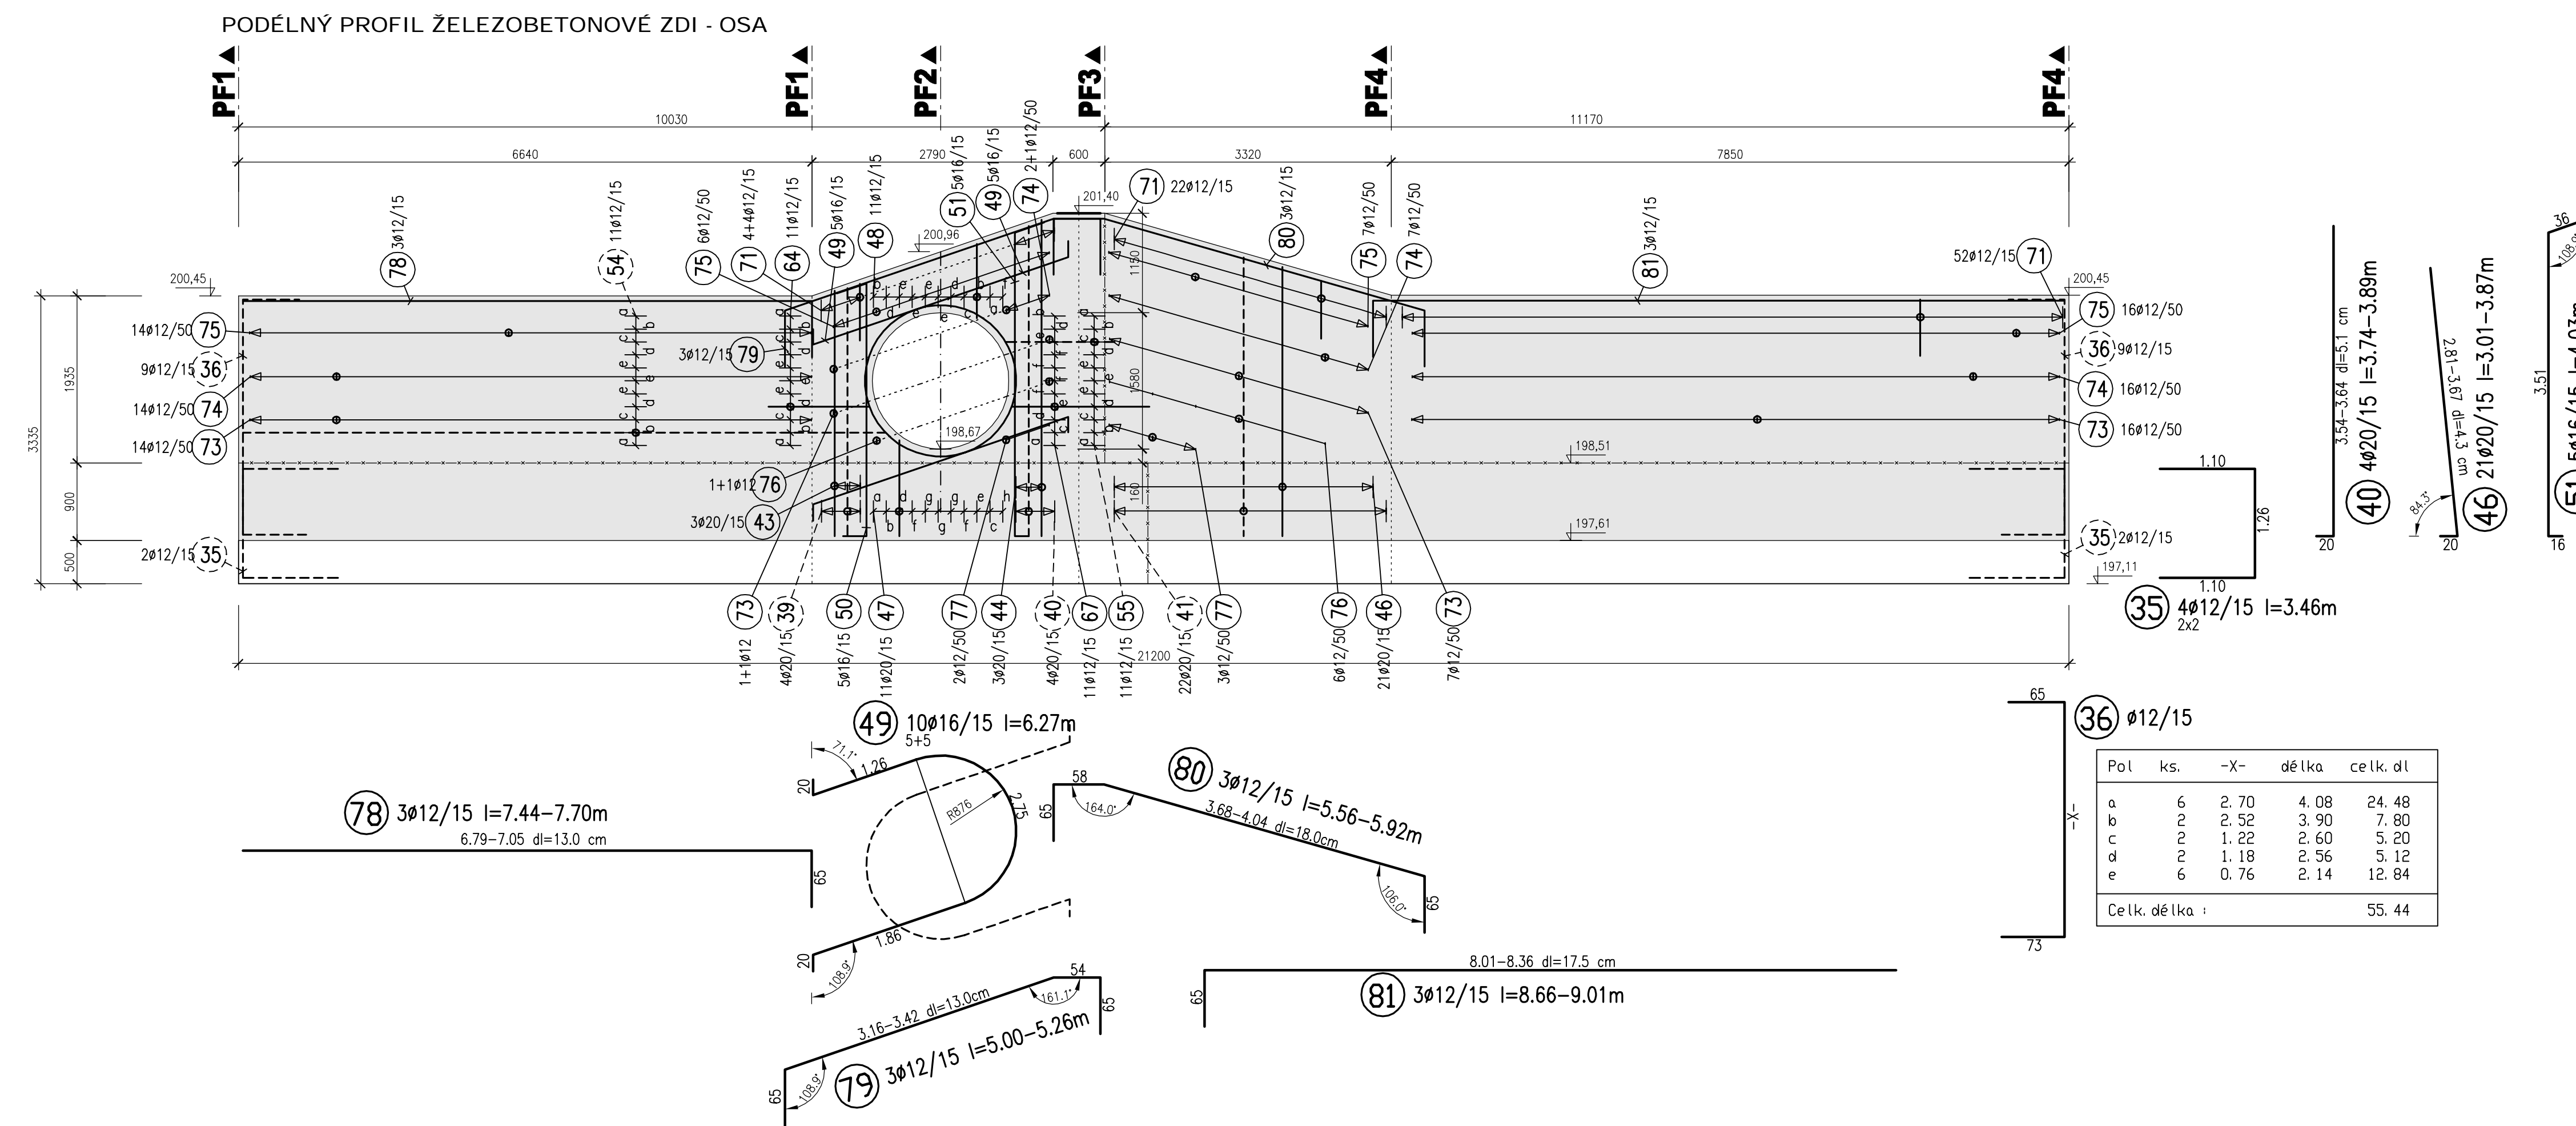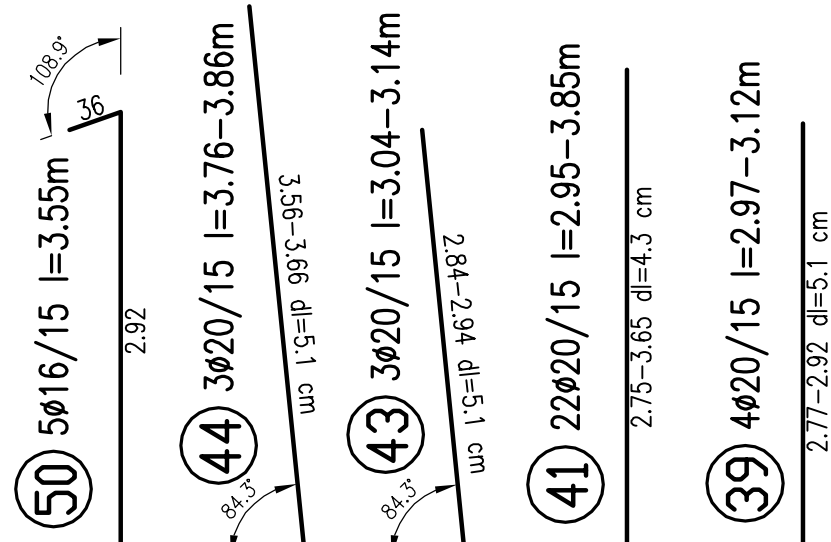

Celk. délka :					55.44

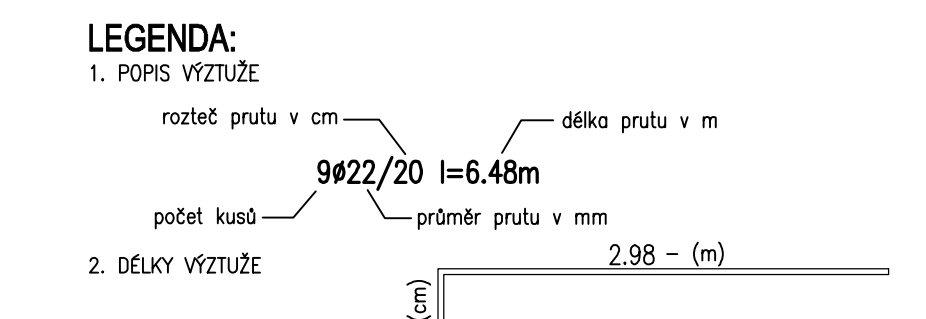

BETON ČSN EN 206-1 (CZ F.2)
C30/37(S6d₁₀)-XF3-XA1-C10,4-D_{max}=22-S3
max. průřez 20mm podle ČSN EN 12390-8
OCEL B500B
minimální krytí: 50mm

